


FORM No. 1.

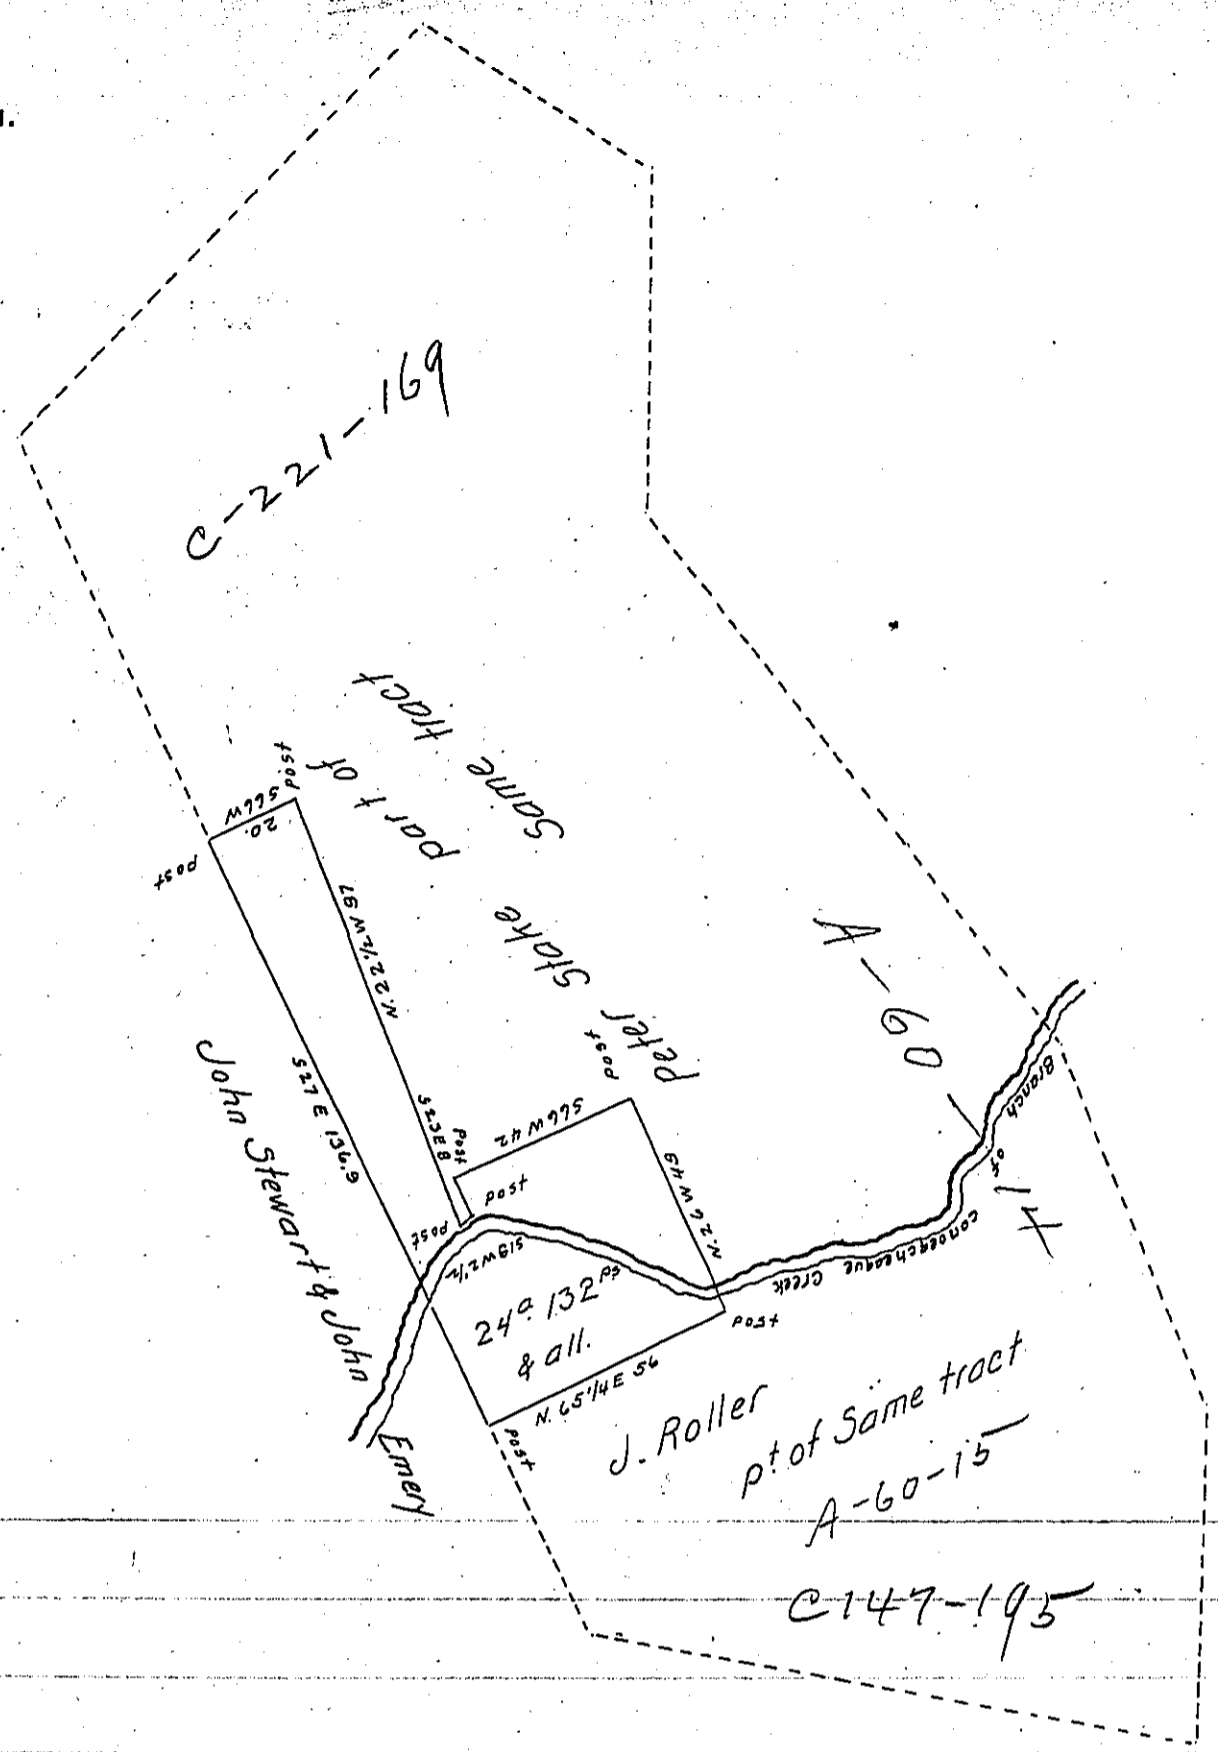

*Draught of a tract of Land in Fannet Township Franklin County Pa Contain-
 ing twenty four acres and one hundred and thirty two perches & allowance
 of Six per cent for Roads &c. part of 270^{ac} 148 per. & allowance. Originally
 Surveyed in pursuance of an order of Survey granted to Stephen Duncan
 dated December 13th 1766. N^o 2166.**

Surveyed the above part for Noah Piper May 10th 1870.

*To Jacob M. Campbell Esq.
 Surveyor General*

Emanuel Kuhn C. S.

** Say 2168.*

*IN TESTIMONY that the above is a copy of the original remaining on file in
 the Department of Internal Affairs of Pennsylvania, made
 conformably to an Act of Assembly approved the 16th day of
 February, 1833, I have hereunto set my Hand and caused
 the Seal of said Department to be affixed at Harrisburg,
 this twenty fifth day of May 1906.*

Isaac R. Amos
 Secretary of Internal Affairs.