


FORM No. 1.

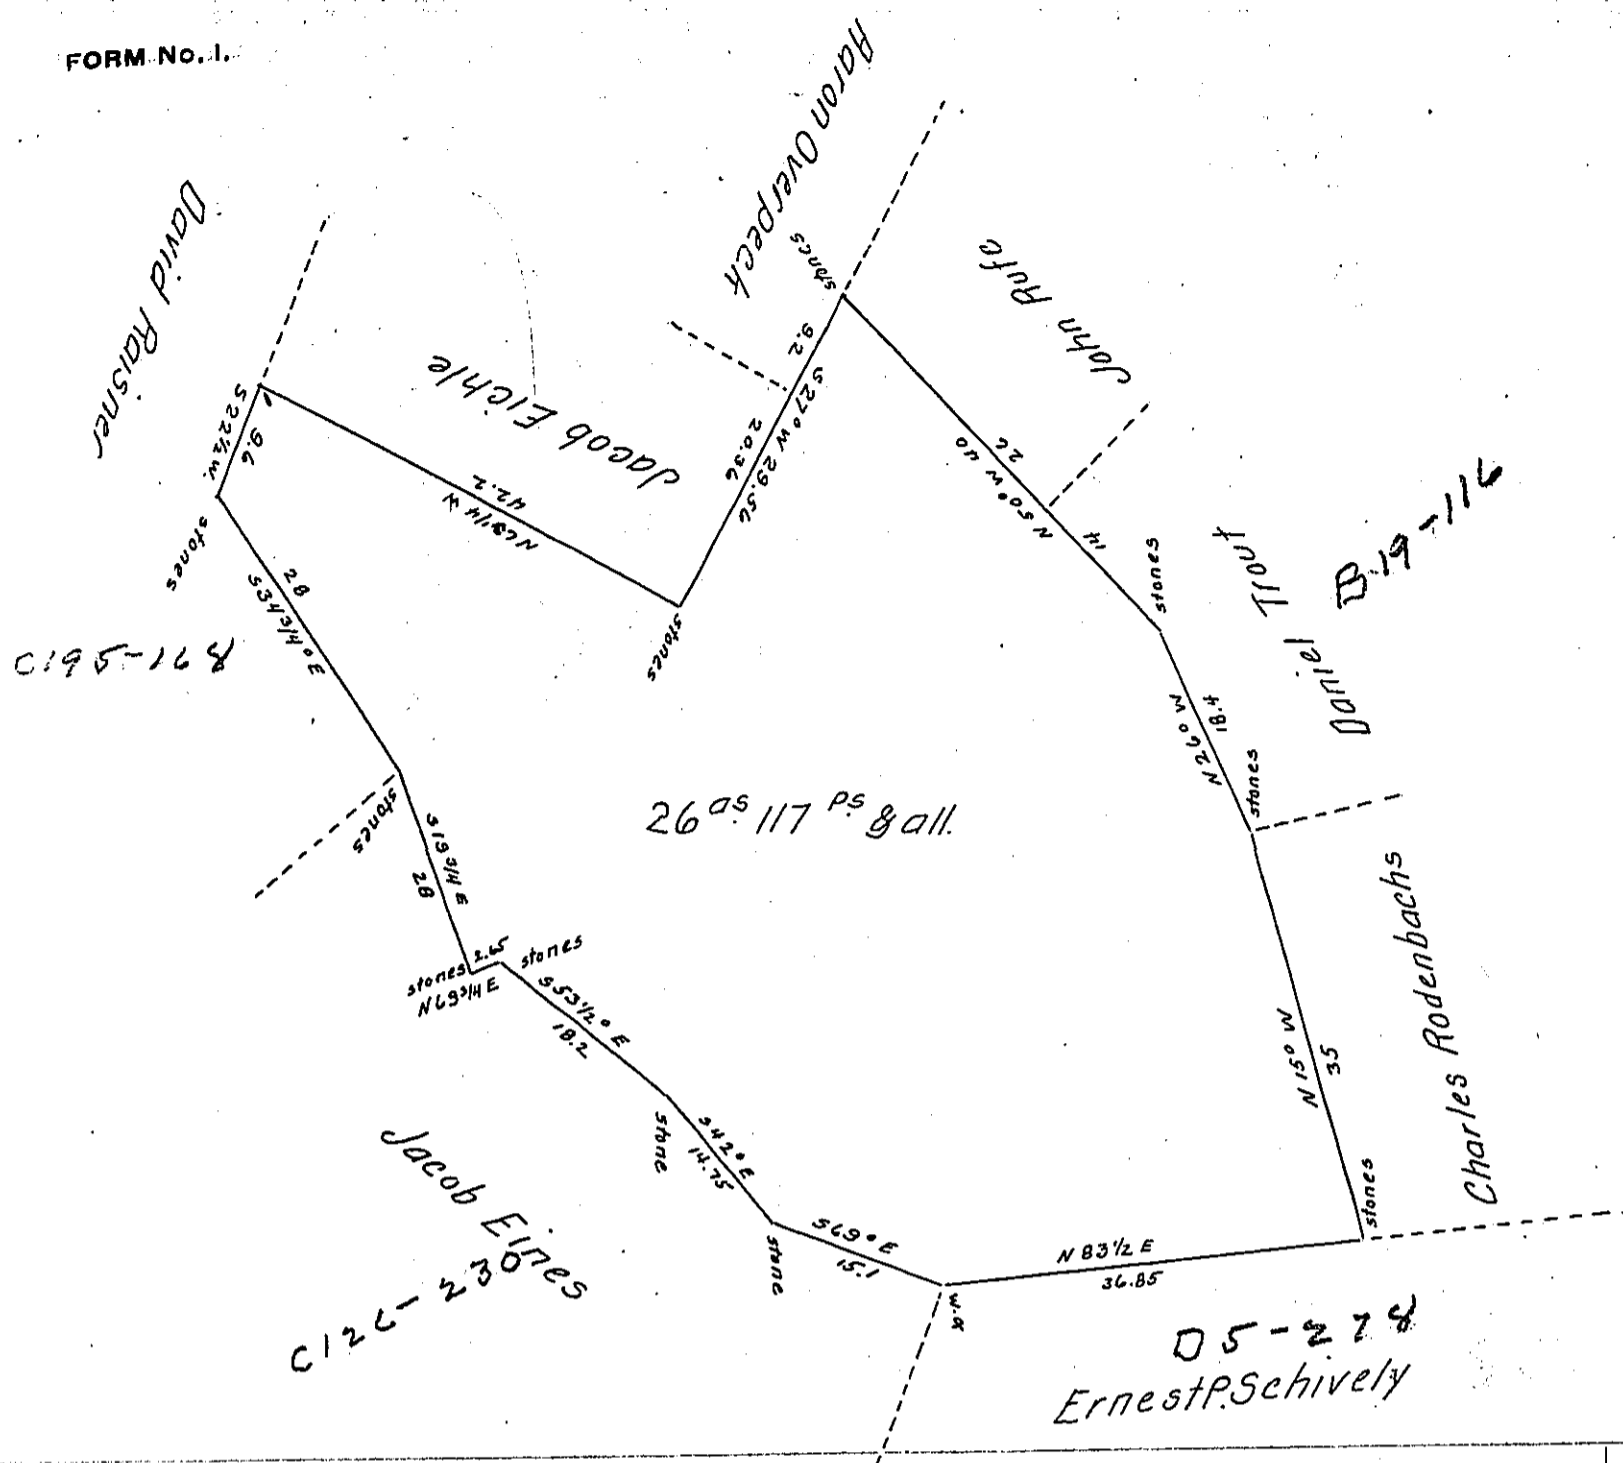

Draft of a tract of land Situated in Noxamixon Township Bucks County
 Containing Twenty Six acres and One hundred and Seventeen perches
 and usual allowance of Six per cent for roads &c. Surveyed to George D.
 Pfeiffer in pursuance of a Warrant dated 31st day of August A.D. 1871.

To Jacob M. Campbell
 Surveyor General

Tho^s Mac Reynolds
 County Surveyor

IN TESTIMONY that the above is a copy of the original remaining on file in
 the Department of Internal Affairs of Pennsylvania, made
 conformably to an Act of Assembly approved the 16th day of
 February, 1833, I have hereunto set my Hand and caused
 the Seal of said Department to be affixed at Harrisburg,
 this eleventh day of June 1906.

Loac D Brown
 Secretary of Internal Affairs.