


David McCormick

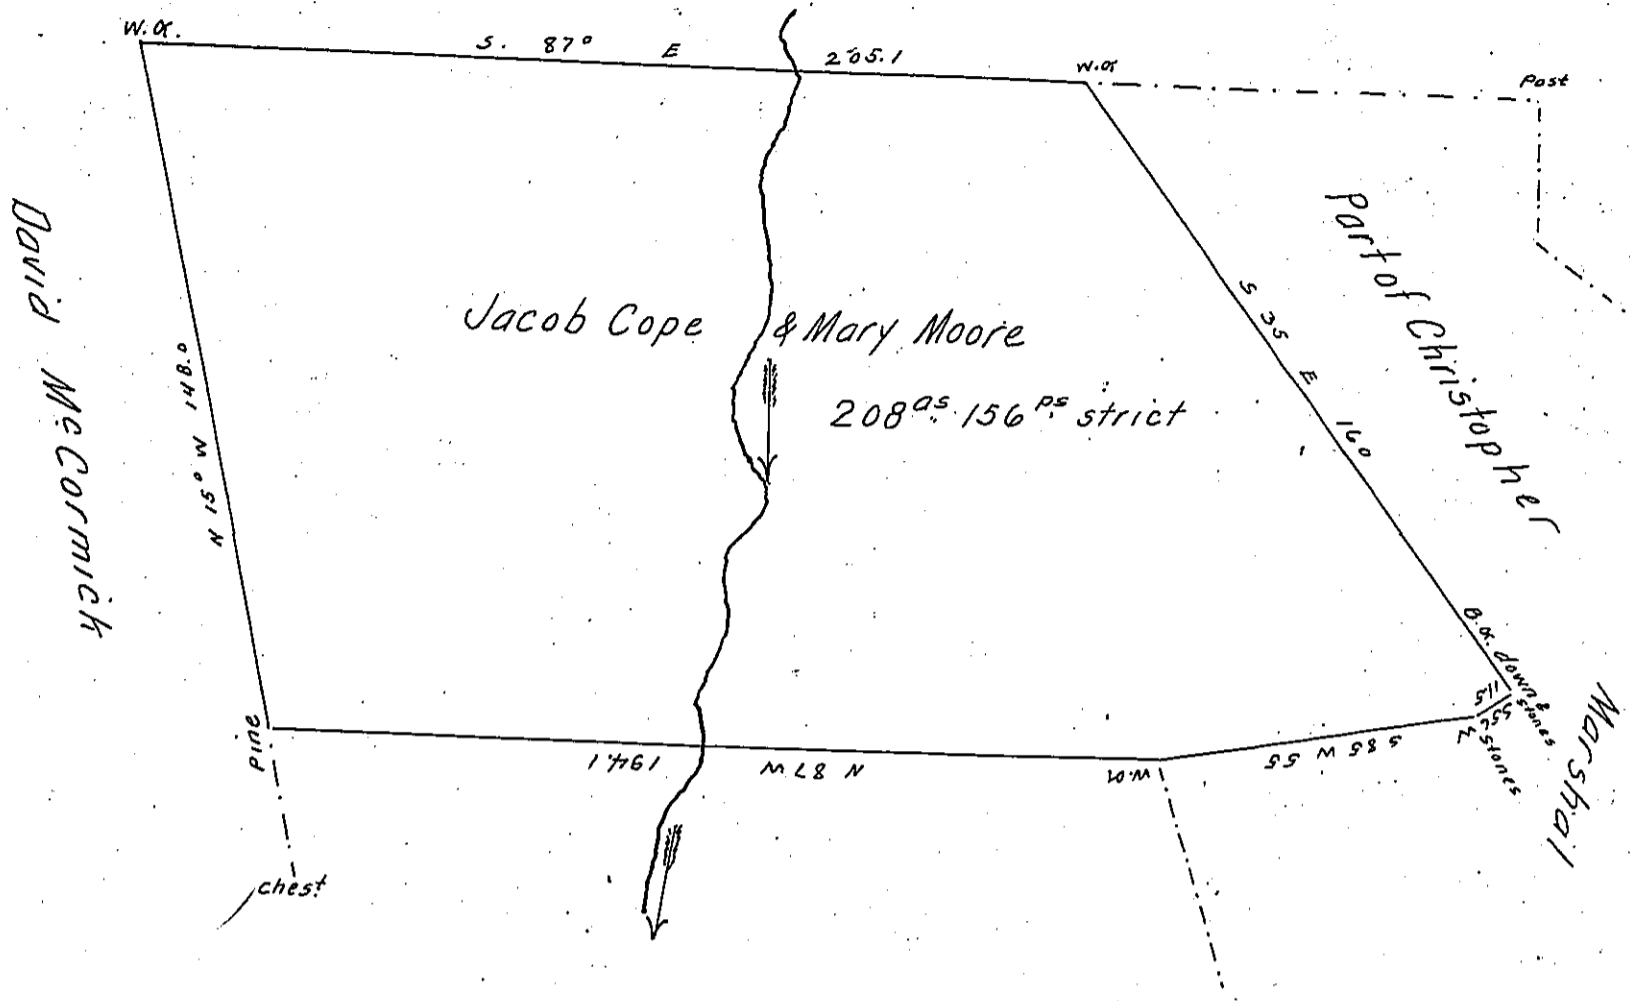

Draft of part of a tract of land in the warrantee name of Christopher Marshal \* situate in the township of Union County of Luzerne. Containing Two hundred and eight acres and one hundred and fifty six perches strict measure.

Surveyed to Jacob Cope and Mary Moore. Sept. 1. 1867 for patenting

John Sturdevant  
Surveyor for Luzerne Co.

\* War<sup>t</sup> dated 21<sup>st</sup> September 1792

IN TESTIMONY that the above is a copy of the original remaining on file in the Department of Internal Affairs of Pennsylvania, made conformably to an Act of Assembly approved the 16th day of February, 1833, I have hereunto set my Hand and caused the Seal of said Department to be affixed at Harrisburg, this nineteenth day of April 1906.

*John C. R. Brown*  
Secretary of Internal Affairs.