


c186-186
Land formerly Jo^s Collingwood
now James Riddle.

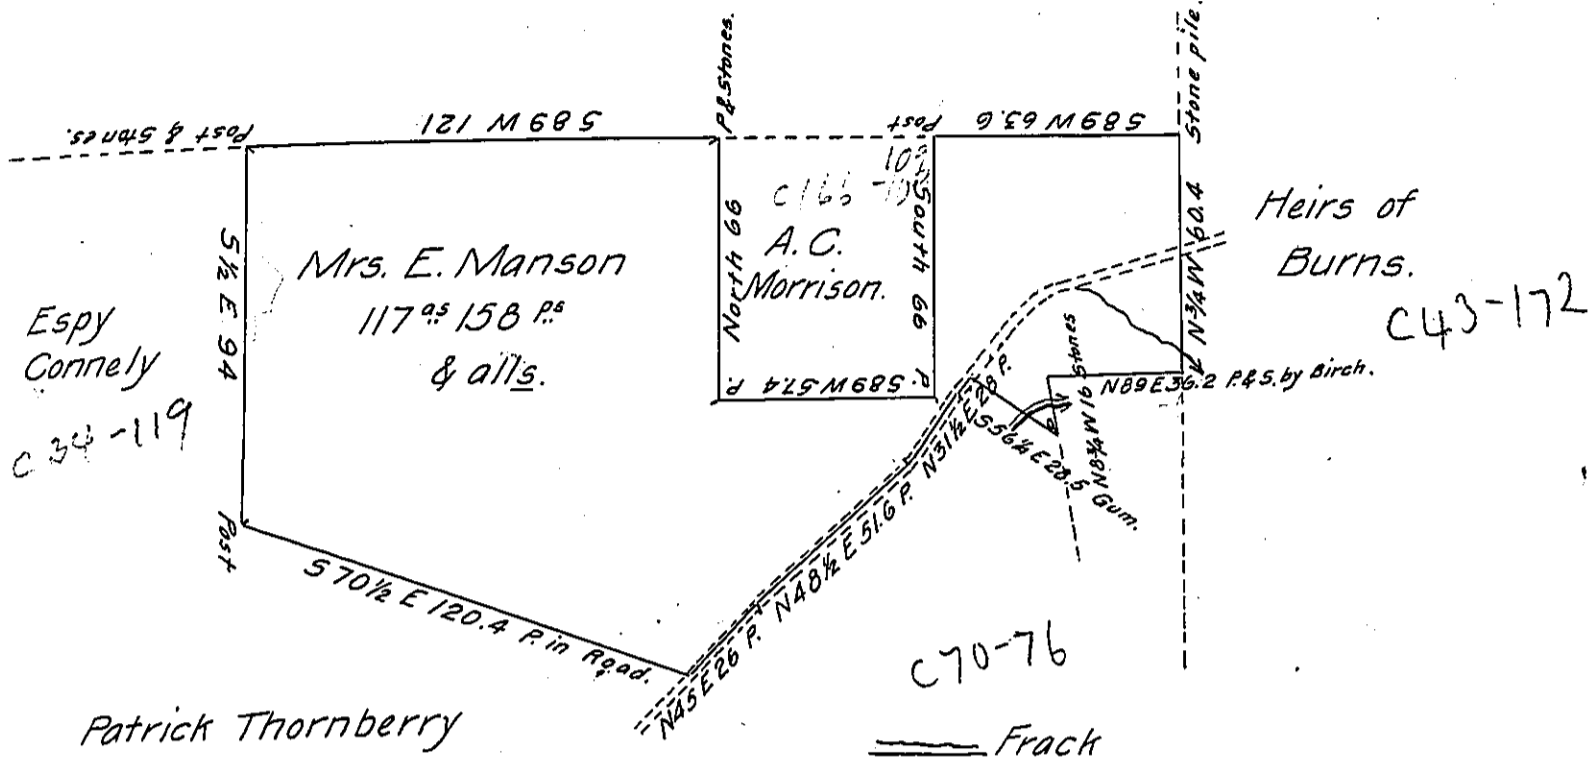

Draft of a tract of land situate in Sandy Creek Township, Venango County, West of the Allegheny River and on the Waters of Big Sandy Creek.

Surveyed October 17th 1865 for Elizabeth Manson in pursuance of a warrant granted to her dated October 20th A.D. 1864

W^m Hilands C.S.

Hon. J. P. Barr
Surveyor General

IN TESTIMONY that the above is a copy of the original remaining on file in the Department of Internal Affairs of Pennsylvania, made conformably to an Act of Assembly approved the 16th day of February, 1833, I have hereunto set my Hand and caused the Seal of said Department to be affixed at Harrisburg, this twenty-sixth day of April 1906.

Isaac N. Brown
Secretary of Internal Affairs.