


FORM No. 1.

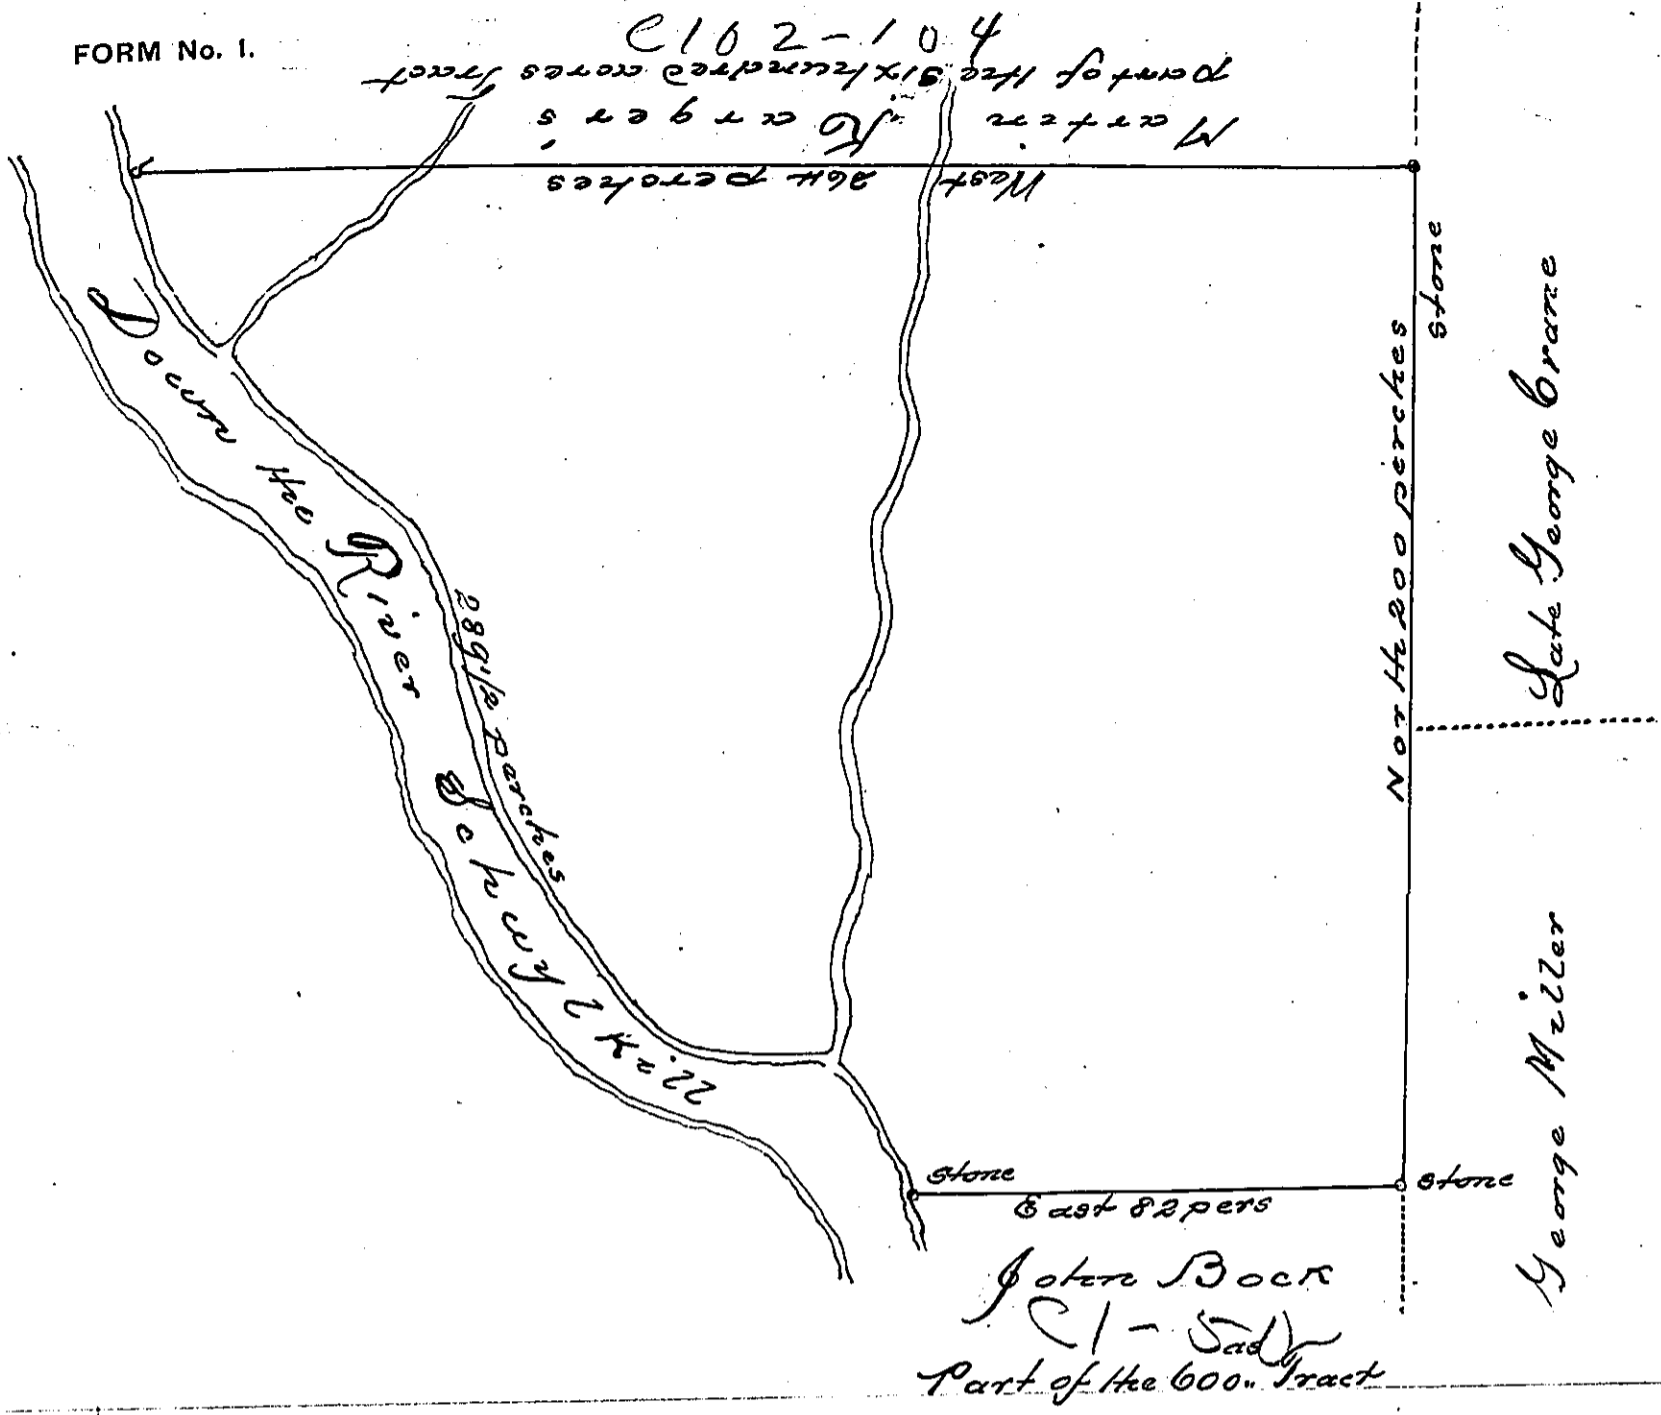

A Draught of a Tract of Land, situate in Windsor Township Berks County. Part of an Appropriated Tract of the Honorable Thomas Penn Esquire, containing two hundred & twenty five acres & 143 perches with allowance of six R. 6th Surveyed the 9th July 1772 for George Miller by Virtue of an Order from Richard Hockley Esquire, Auditor General, dated the 17th June, 1772

James Scull

IN TESTIMONY that the above is a copy of the original remaining on file in the Department of Internal Affairs of Pennsylvania, made conformably to an Act of Assembly approved the 16th day of February, 1833, I have hereunto set my Hand and caused the Seal of said Department to be affixed at Harrisburg, this twelfth day of October 1905,

Lea C. P. Brown
Secretary of Internal Affairs.