


FORM NO. 1.

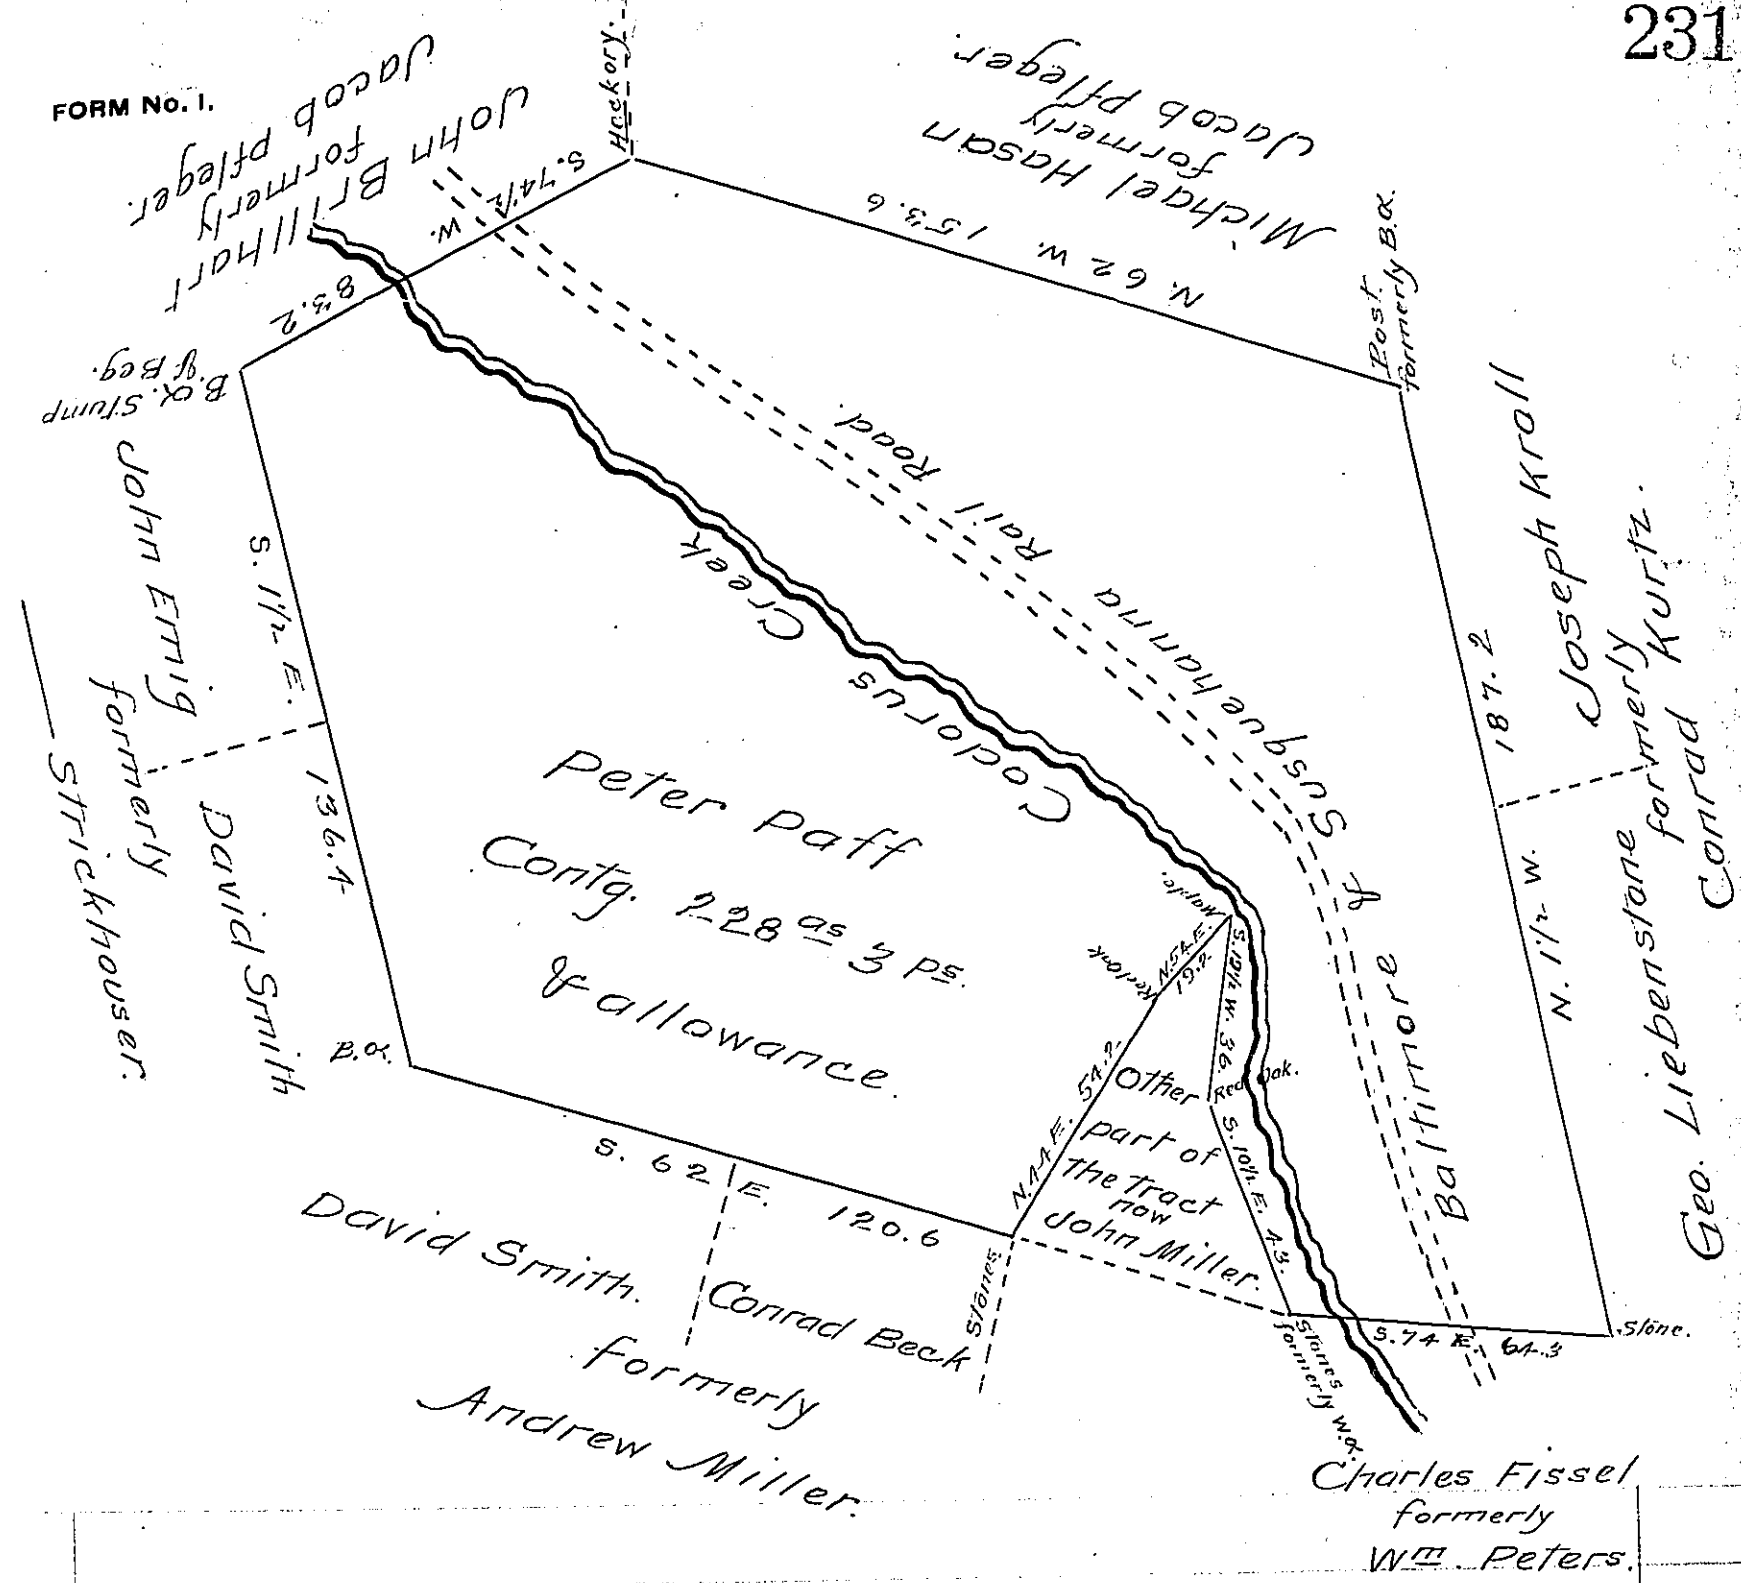

Situate in Codorus & York Townships in the County of York, Containing 228<sup>as</sup> 3<sup>ps.</sup> & allowance Originally Surveyed in pursuance of a Warrant granted to Peter Paff dated the first<sup>#</sup> day of April 1747. Resurveyed the 14<sup>th</sup> day of September 1858 at the request of Wm. A. Wilt Frederick Baugher, Daniel Rorbaugh and Conrad Beck, the present owners, to make return thereof for confirmation.

<sup>#</sup> Say 2<sup>d</sup> March 1769.

To John Rowe Esq. C.S. Gerber C.S.  
Surveyor General.

IN TESTIMONY that the above is a copy of the original remaining on file in the Department of Internal Affairs of Pennsylvania, made conformably to an Act of Assembly approved the 16th day of February, 1833, I have hereunto set my Hand and caused the Seal of said Department to be affixed at Harrisburg, this Twenty ninth day of June 1906.

*Lea C. Brown*  
Secretary of Internal Affairs.