

William Stump

Courses & distances down
Jacks creek

1. S 40 W 14 w.o.

2. S 11 W 21 w.o.


3. S 60 W 46 w.o.

4. N 29 W 5 w.o.

5. S 52 W 36.4 stones

6. S 67 W 35 Stones

Barnard
Everhart

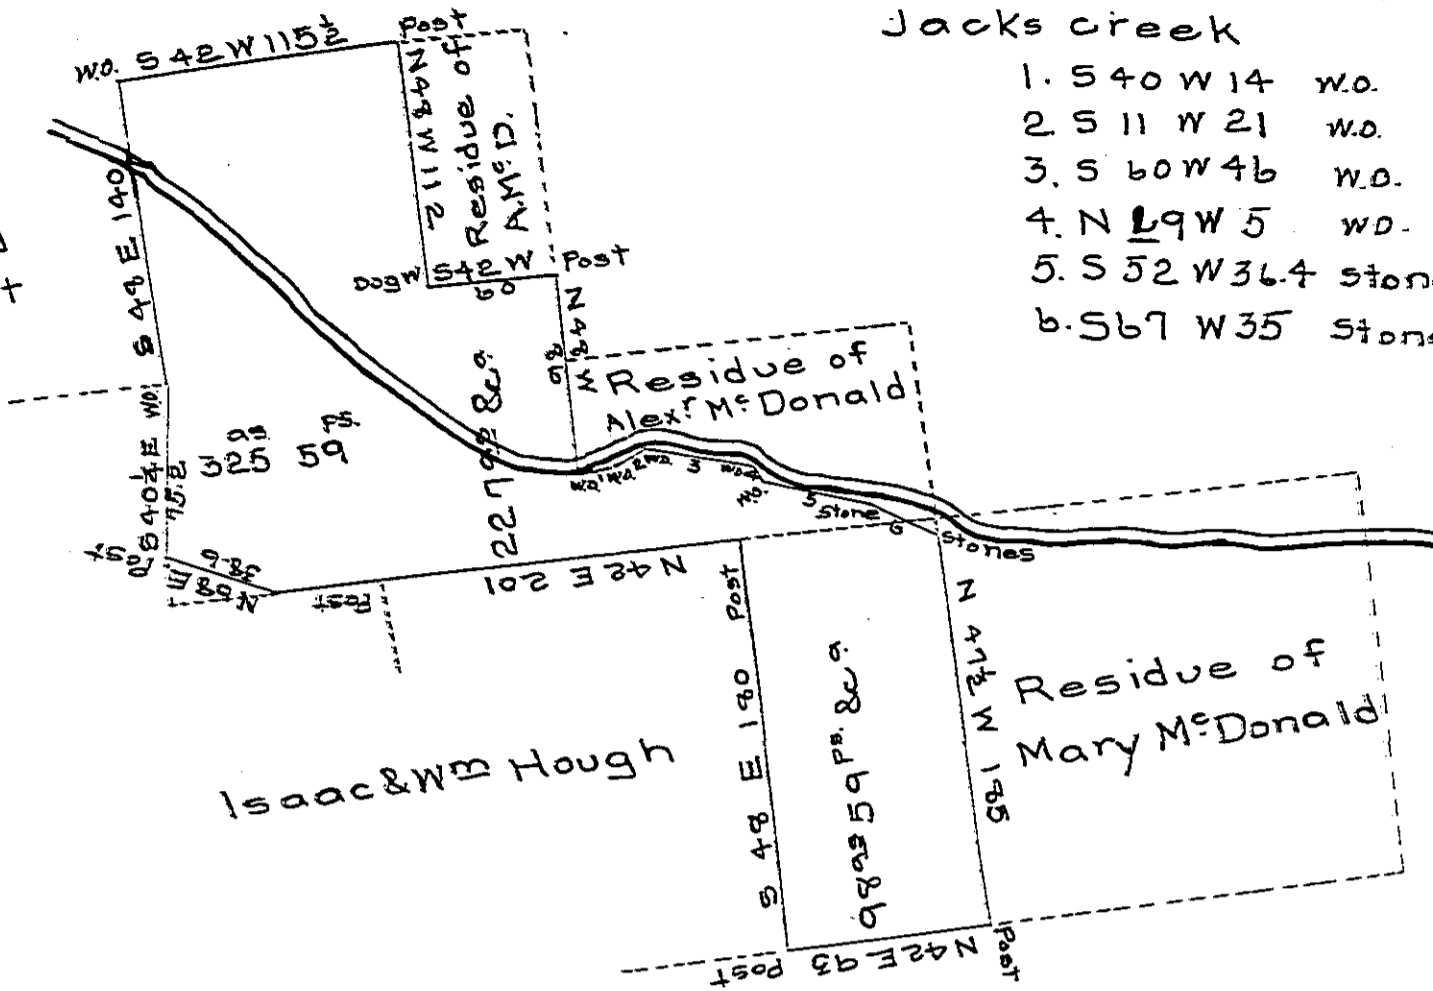

Isaac & Wm Hough

Residue of
Mary McDonald

John McAlley

A draught of a tract of land situate in Decatur town-
 ship Mifflin County containing 325 acres and 59 perches
 and the usual allowance of six per cent for roads &c. Being
 parts of two tracts one surveyed the 29th day of June
 1768 on order to Mary McDonald N^o 4158 dated the 11th day
 of July 1767 The other a part of a tract surveyed the 29th
 day of June 1768 on order to Alexander McDonald N^o 3636
 dated the 8th day of May 1767. The above examined
 and corrected this 9th day of Dec. 1851 at the re-
 quest of Jacob McAlley and Ann ~~Matthew~~ McClintock
 the present owners.

John R. Weekes C.S.

To J. Porter Brawley Esqr }
 Survr. Genl of Penna. }

IN TESTIMONY that the above is a copy of the original remaining on file in
 the Department of Internal Affairs of Pennsylvania, made
 conformably to an Act of Assembly approved the 16th day of
 February, 1833, I have hereunto set my Hand and caused
 the Seal of said Department to be affixed at Harrisburg,
 this twenty-fifth day of April 1906

[Signature]
 Secretary of Internal Affairs.