


A-89-213 & 152

Thomas W. Horton & Jesse Grove

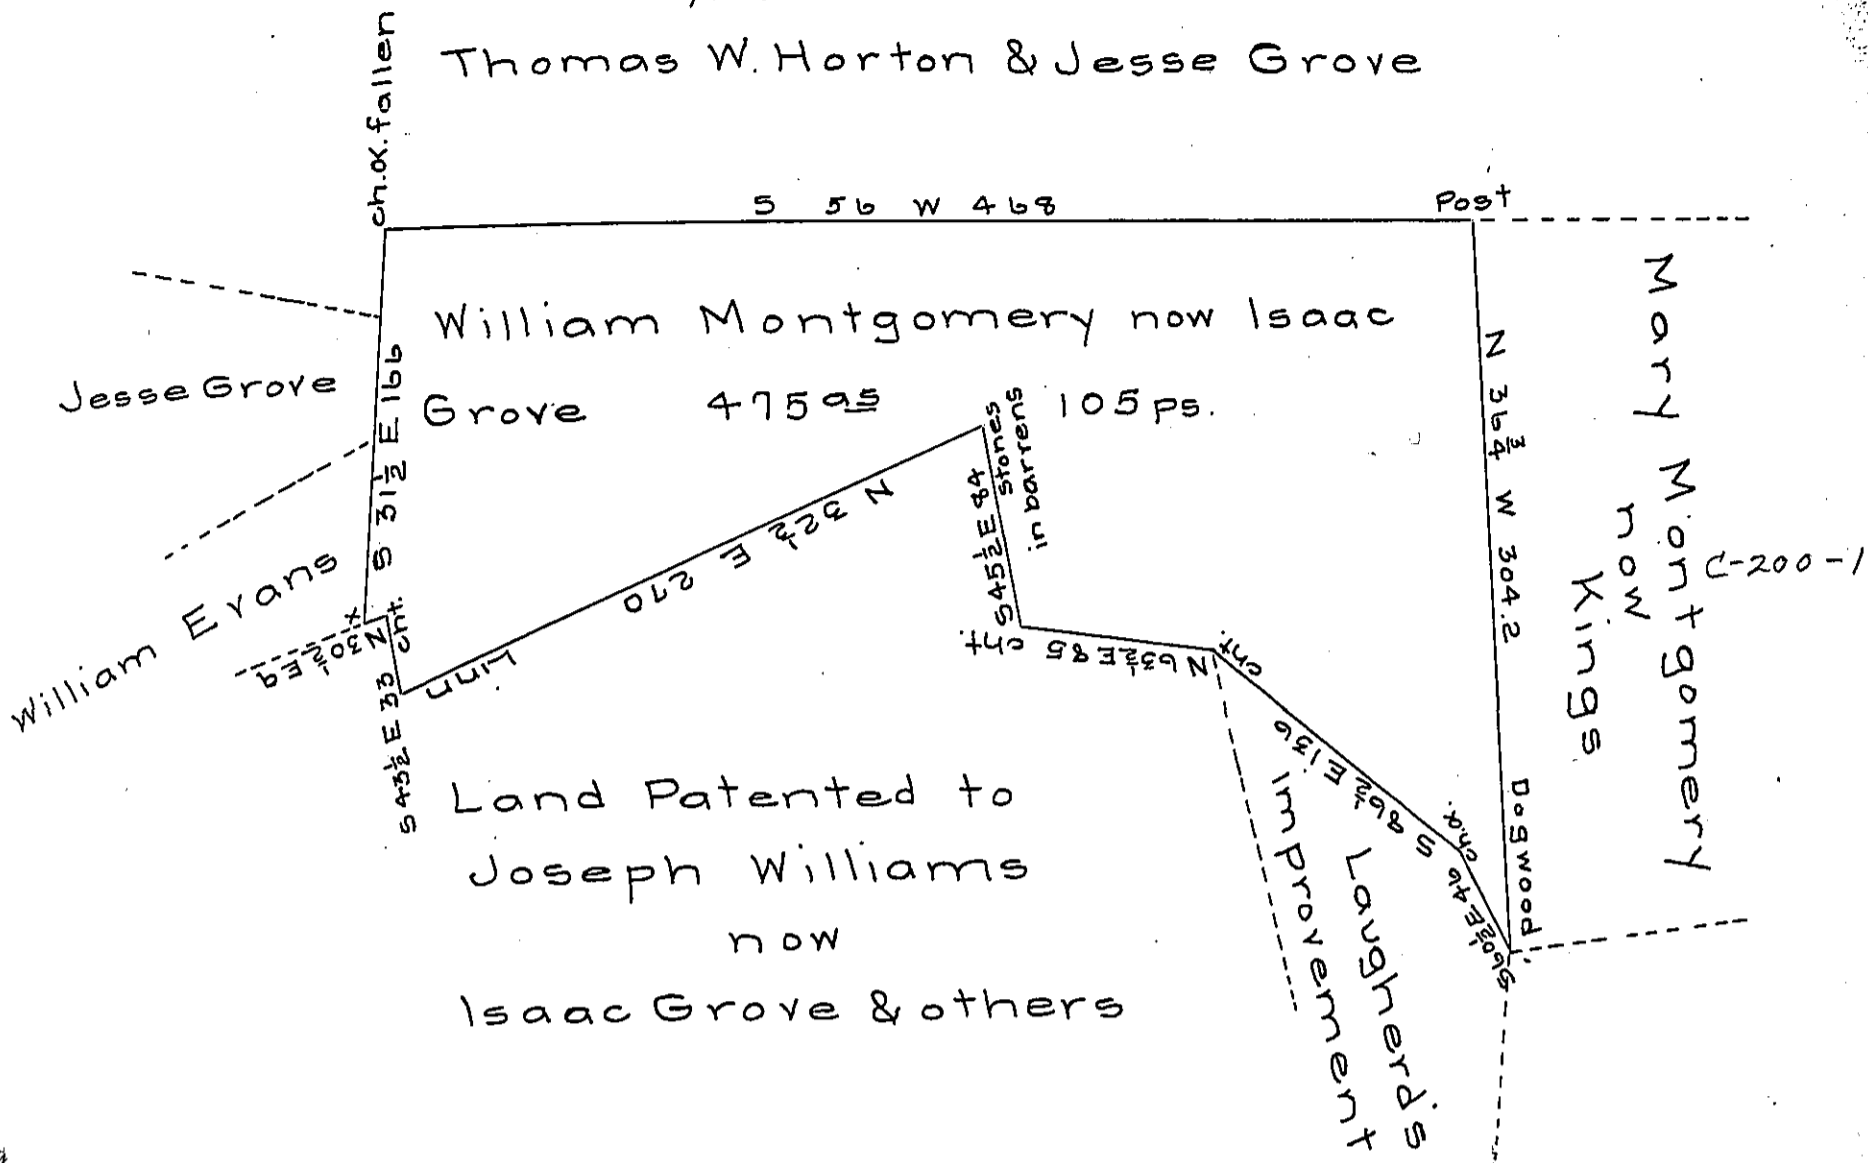

Situate in Broad top (formerly Hopewell) township Bedford County containing 475 acres 105 perches and allowance of 6 per cent for roads &c. Originally surveyed the 30th of June 1794 in pursuance of a warrant granted in the name of William Montgomery dated the 1st of March 1794. Resurveyed the 3rd of January 1854 in pursuance of an order of resurvey granted to Isaac Grove the 7th November 1853. Courses according to the true bearings.

Daniel Sams C.S.

To J. Porter Brawley Esq. }
S.G.

IN TESTIMONY that the above is a copy of the original remaining on file in the Department of Internal Affairs of Pennsylvania, made conformably to an Act of Assembly approved the 16th day of February, 1833, I have hereunto set my Hand and caused the Seal of said Department to be affixed at Harrisburg, this second day of May 1906.

Isaac N. Brown
Secretary of Internal Affairs.