


1485
32
1881

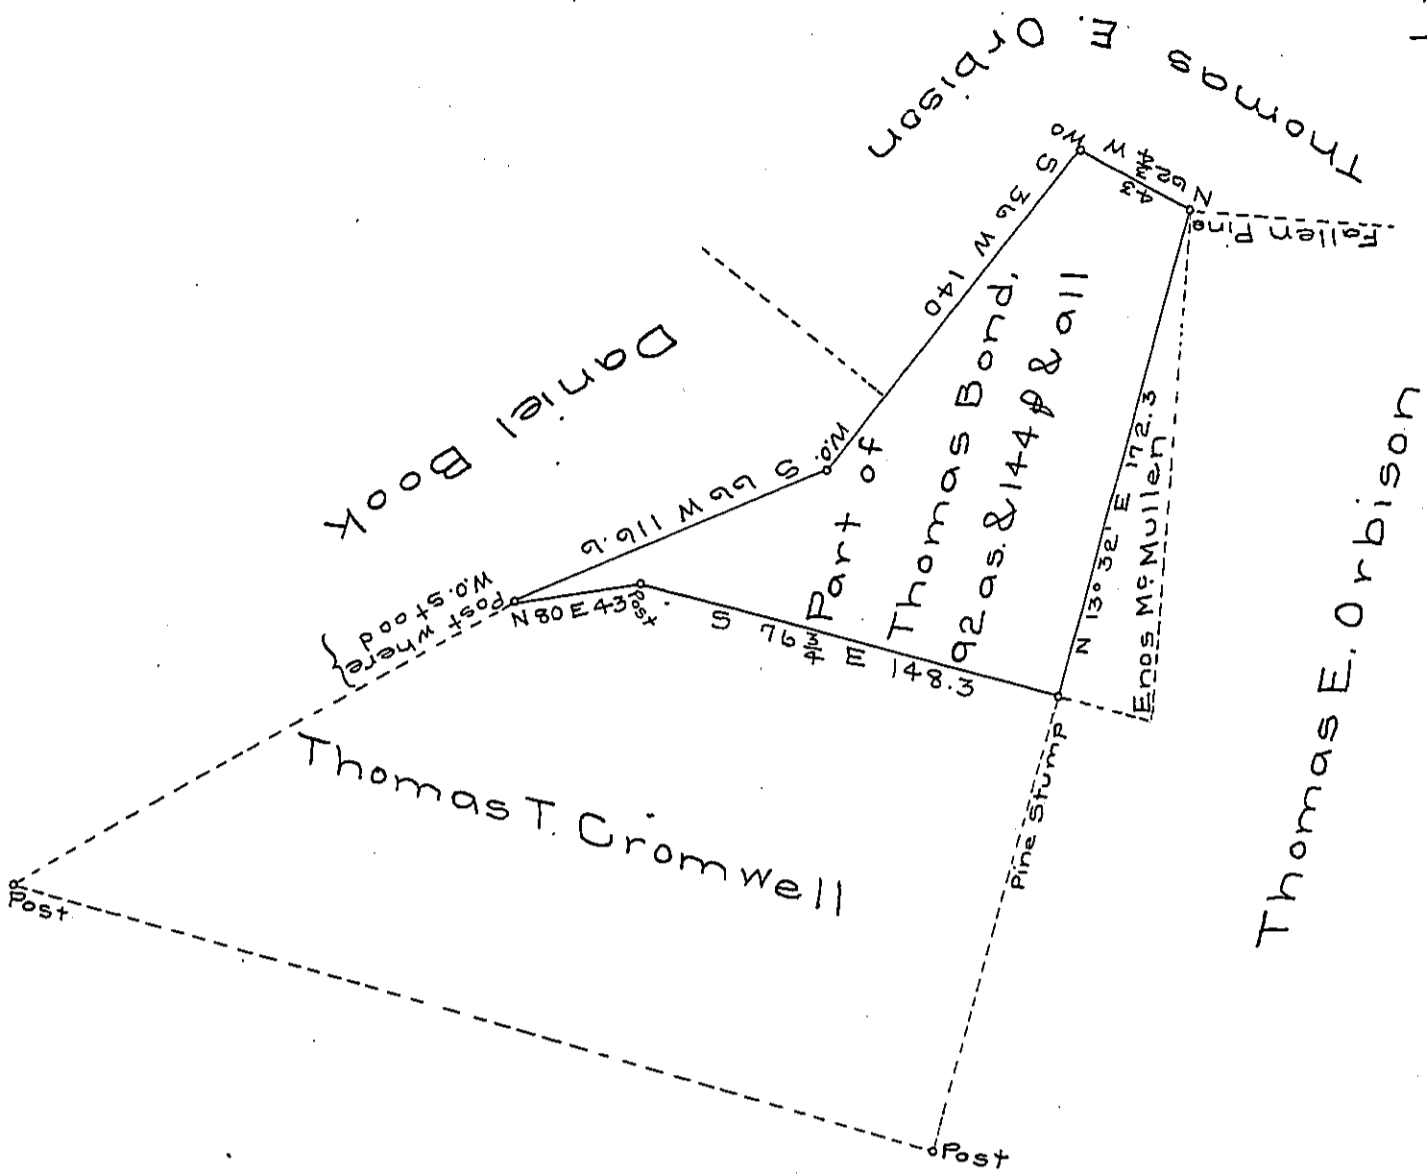

The draft of a tract of land situated in Cromwell township, Huntingdon County, containing ninety-two acres 144 perches and allowance of six per centum. Being part of a larger tract of land which was surveyed to Thomas Bond, in pursuance of a warrant granted to him dated the 16th day of December, 1785 and said to contain 392 acres and 22 perches & allow^e. This part was divided from the residue of said tract the 6th day of September, A.D. 1854.

Jr.

J. Simpson Africa
Co. Sur.

J. Porter Brawley Esqr.
Surveyor General

IN TESTIMONY that the above is a copy of the original remaining on file in the Department of Internal Affairs of Pennsylvania, made conformably to an Act of Assembly approved the 16th day of February, 1833, I have hereunto set my Hand and caused the Seal of said Department to be affixed at Harrisburg, this second day of May 1906.

James O. Brown
Secretary of Internal Affairs.