


C169-157
William Brownfield

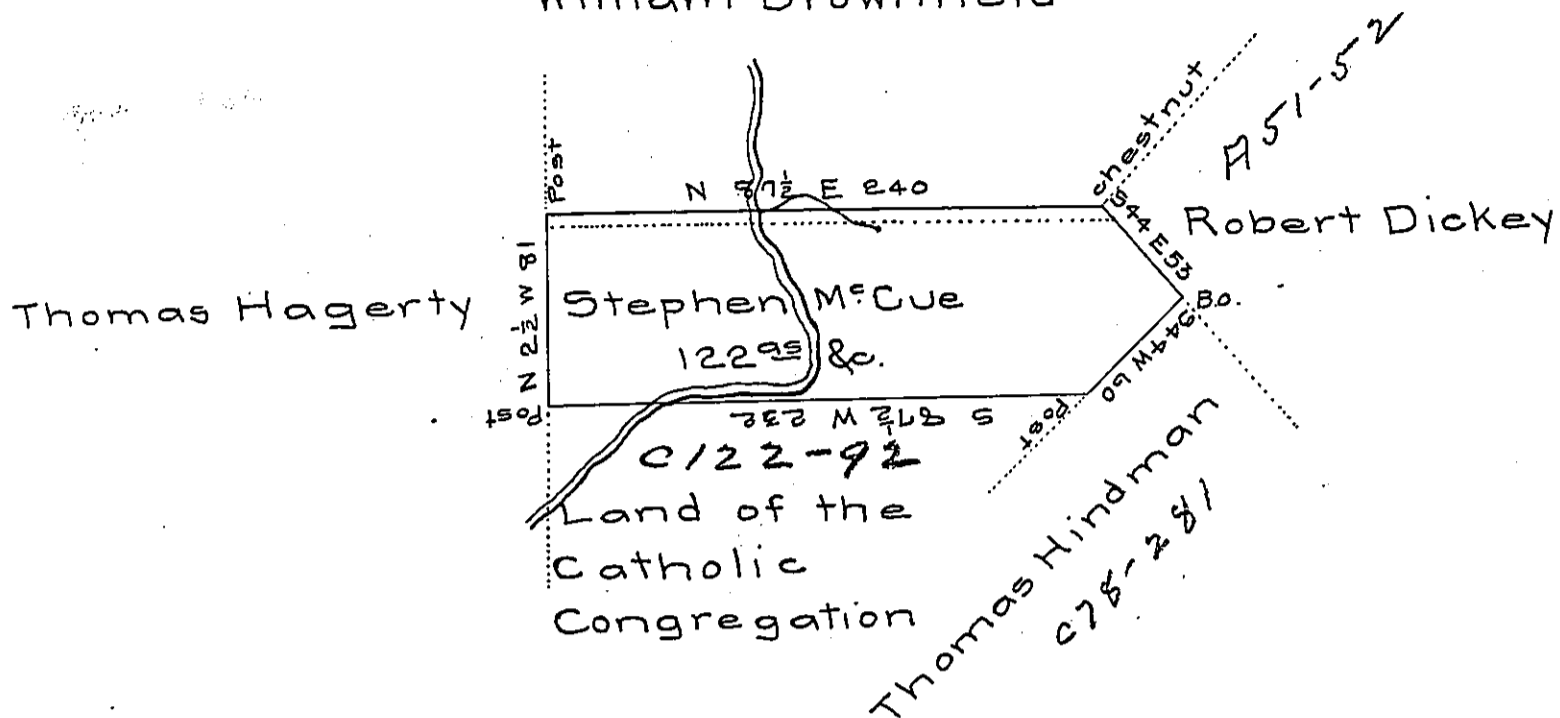

In pursuance of a warrant dated the 5th day of July 1839. Granted to Stephen M. Cue. Surveyed to the same on the 29th day of August 1839. The above described tract of land containing one hundred and twenty two acres and allowance of six per cent &c. situate in Sugar creek township Armstrong County NW of the Allegheny River.

To Jacob Sallade Esqr } For Isaiah Guthrie D.S.
Surveyor General } J.E. Meredith

NB. James and John Quin executors of Owen Quin Decd caveats the exceptance of the above return of survey aluding that so much of said survey as is shaded with yellow is their land-& contains about five or six acres. For Isaiah Guthrie D.S., J.E. Meredith

I do hereby certify that I have examined the above return of survey and find it to be correct.

IN TESTIMONY that the above is a copy of the original remaining on file in the Department of Internal Affairs of Pennsylvania, made conformably to an Act of Assembly approved the 16th day of February, 1833, I have hereunto set my Hand and caused the Seal of said Department to be affixed at Harrisburg, this seventh day of May 1906.

Jacob B. Brown
Secretary of Internal Affairs.