


SEE ANOTHER
Pg. 184

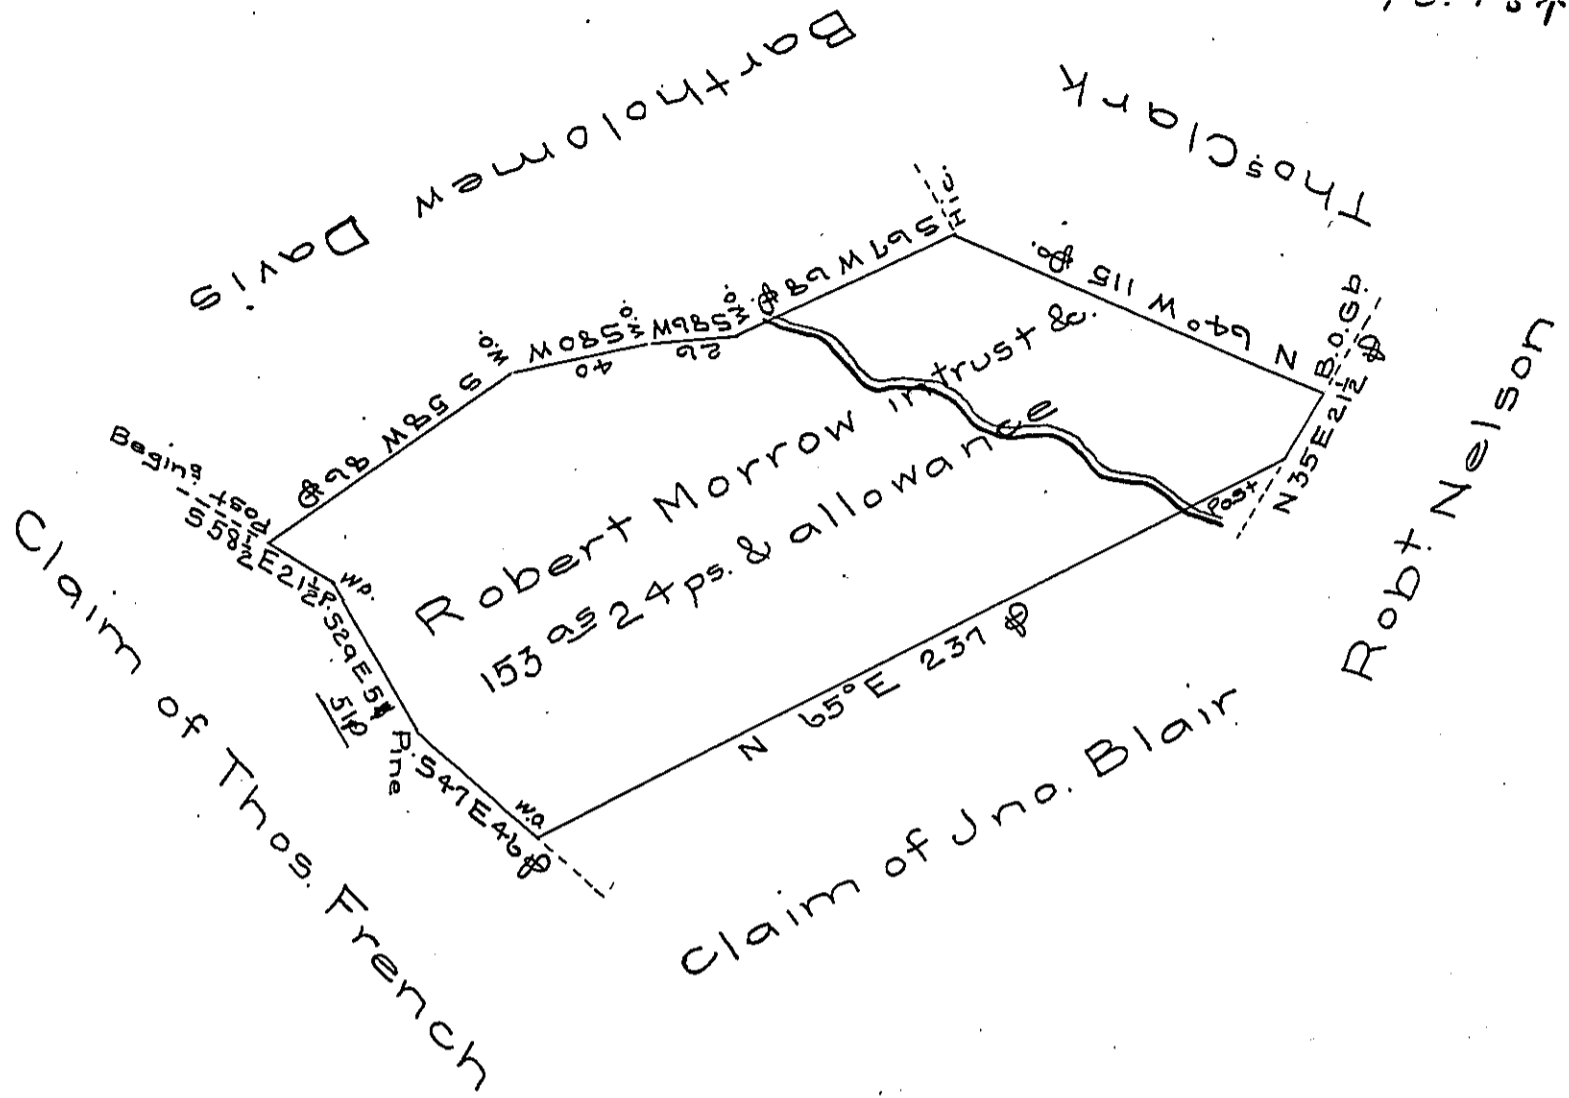

A draught of a tract of land situate in Tyboine township in the County of Cumberland containing one hundred & fifty three acres and 24 perches and an allowance of six per cent for roads surveyed April 16th 1767 in pursuance of an order of survey (granted to Robert Morrow acting Exr of William Hamilton's will in trust for the uses in said will specified) bearing date the 9th day of September 1766 and Number 1180

To John Lukens Esqr }
Surveyor General

John Armstrong D.S.

IN TESTIMONY that the above is a copy of the original remaining on file in the Department of Internal Affairs of Pennsylvania, made conformably to an Act of Assembly approved the 16th day of February, 1833, I have hereunto set my Hand and caused the Seal of said Department to be affixed at Harrisburg, this fifteenth day of May 1906.

Isaac R. Brown
Secretary of Internal Affairs.