


J - a - m - e - s - M - a - l - o - n - e

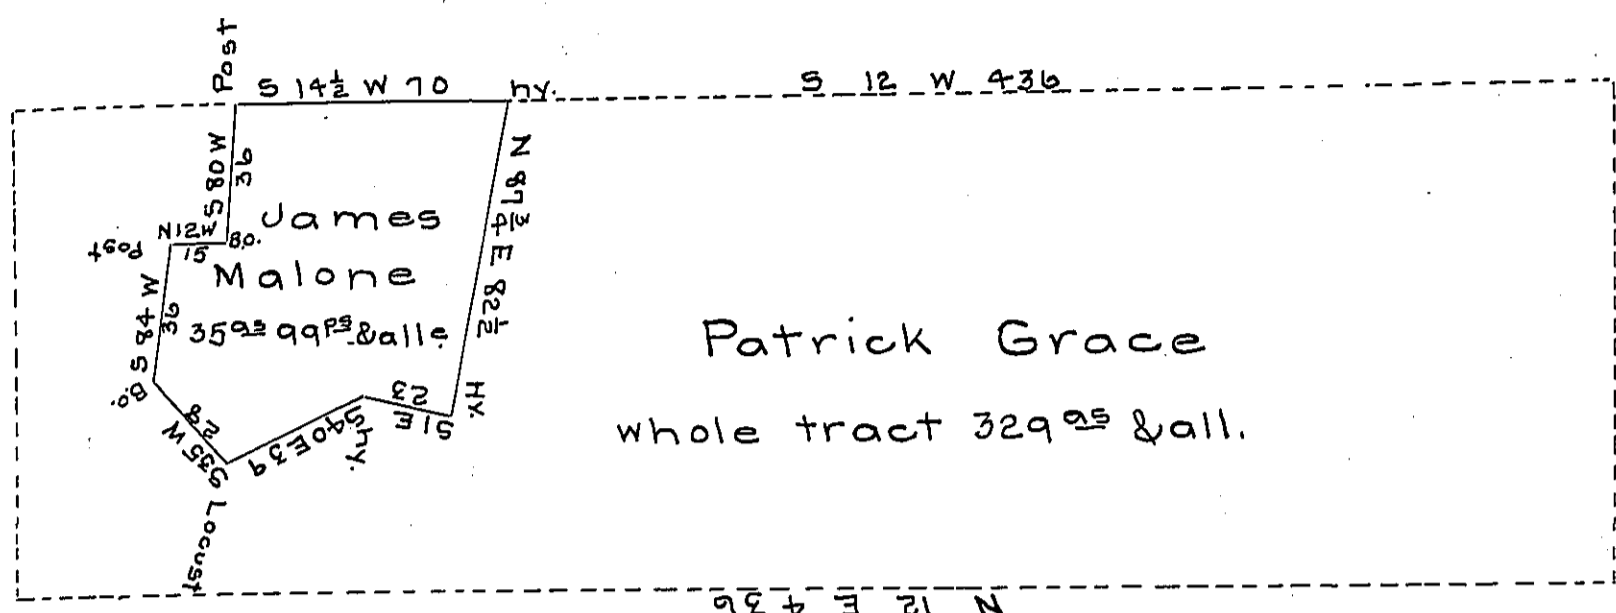

E - l - e - a - z - e - r D - a - v - i - d

Situate formerly in Greenfield township Bedford County, now Juniata township Blair County first surveyed in the year 1766 in pursuance of an order or application granted to Patrick Grace dated the first day of August 1766 No. — it then contained 329^{ac} & allowance & this part divided off said tract the first day of Augst. 1832 but not returned. Resurveyed and examined December the 1st 1851 at the request of James Malone.

To the Hon. J. Porter Brawley } James L. Gwin C.S.
 Surveyor General }

IN TESTIMONY that the above is a copy of the original remaining on file in the Department of Internal Affairs of Pennsylvania, made conformably to an Act of Assembly approved the 16th day of February, 1833, I have hereunto set my Hand and caused the Seal of said Department to be affixed at Harrisburg, this ninth day of March 1906

Isaac B. Brown
 Secretary of Internal Affairs.