


FORM No. 1.

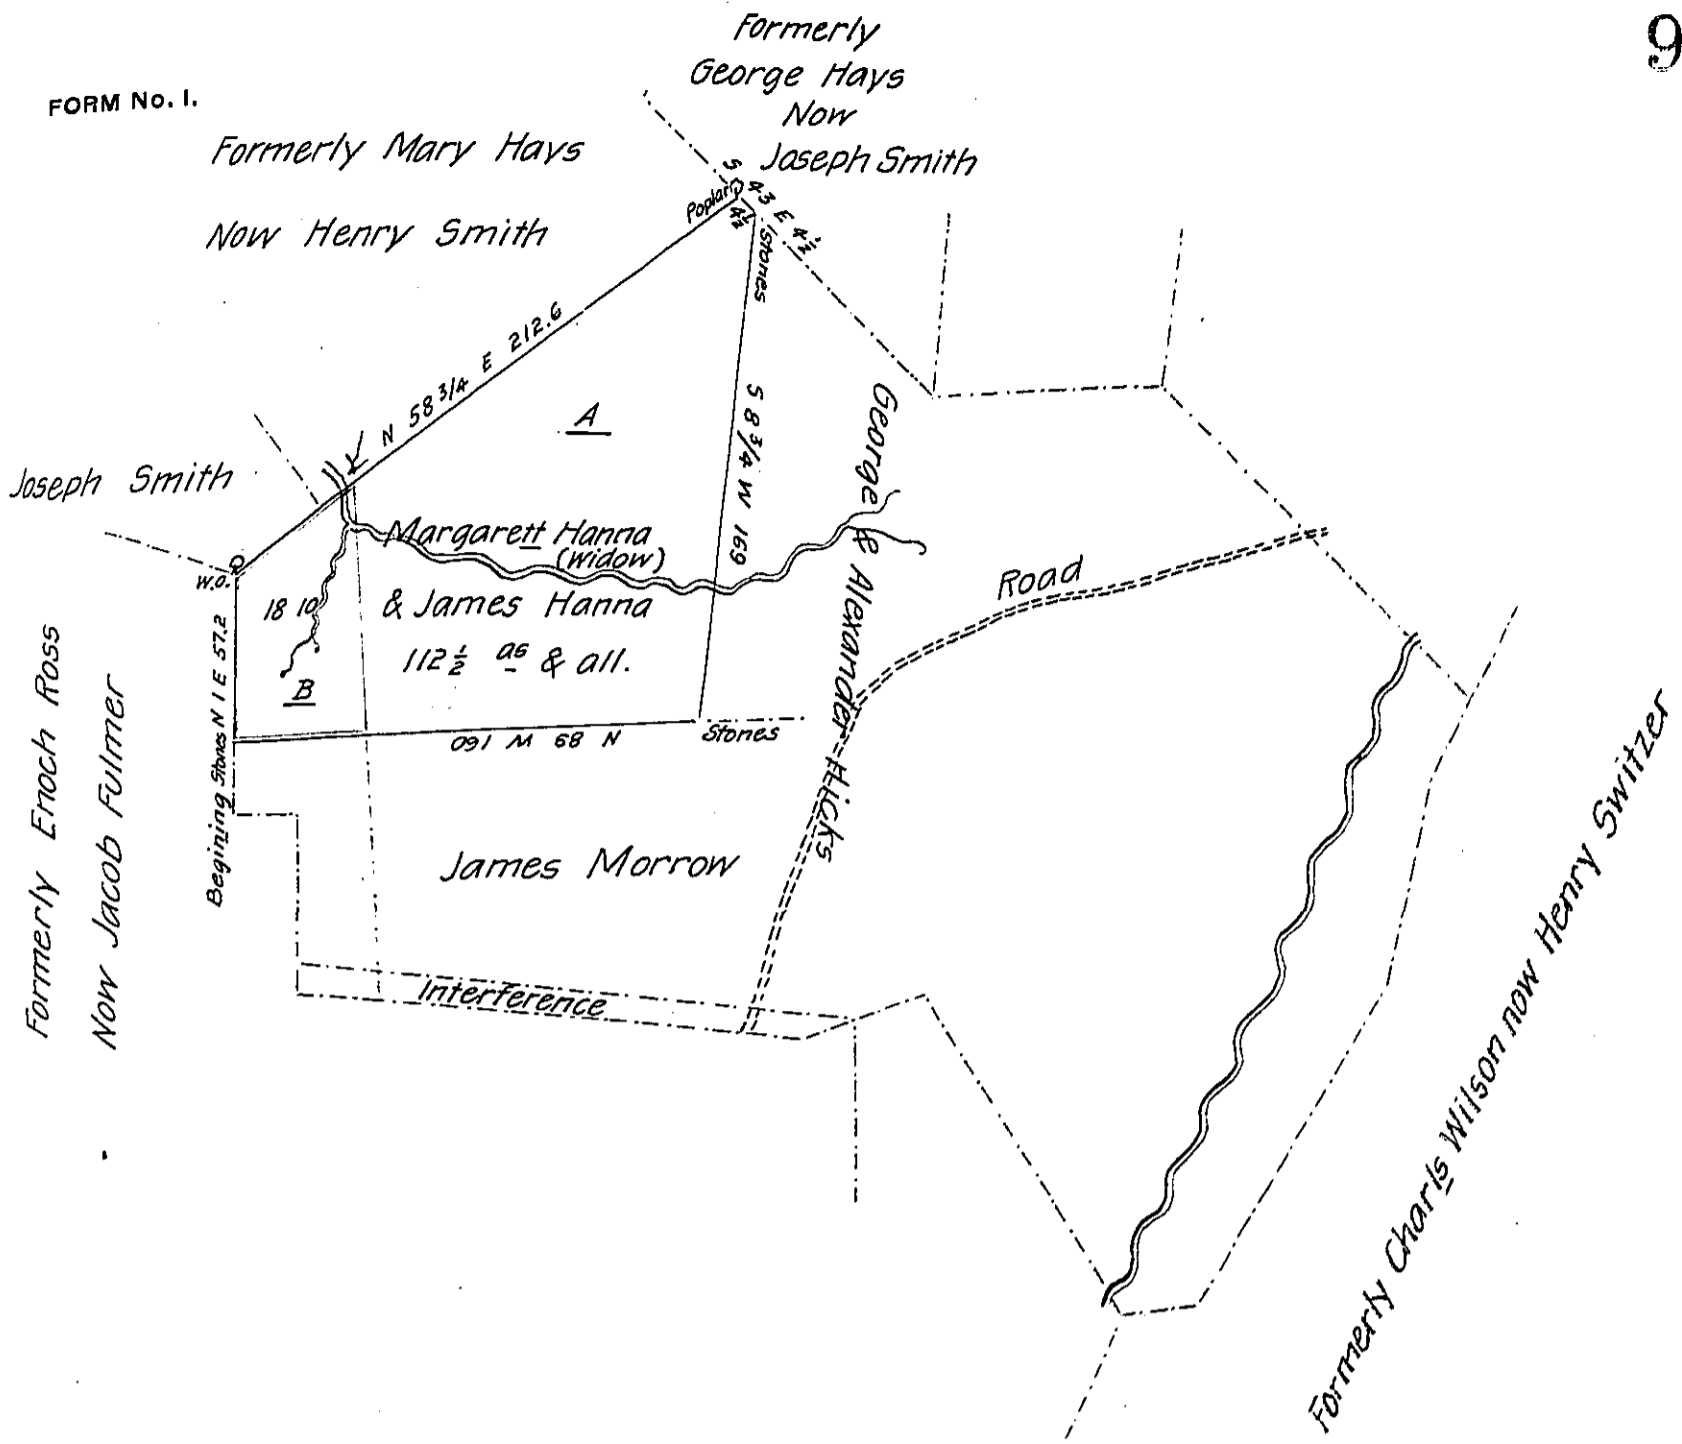

April 9<sup>th</sup> 1841

Surveyed the above described One hundred and twelve acres and one half of land and the Usual Allowance of Six per Cent for Margarett Hanna (Widow) of John Hanna & James Hanna It being part of Two Contiguous Tracts of Lands The Part marked A being a part of a Tract of Land Containing 500 Acres which was Surveyed 7<sup>th</sup> June 1837 In Pursuance of a Warrant granted to John Millinger dated the 20<sup>th</sup> Feb<sup>r</sup>. 1788 and the part marked B. Shaded with red ink being a part of a Tract Containing 36<sup>ac</sup> 15<sup>pr</sup> & all. Surveyed 8<sup>th</sup> June 1837 in Pursuance of a Warrant granted to William Higgs Administrator in Trust for the Heirs of John Millinger Deceased dated the 9<sup>th</sup> day of December 1829 Situate on a branch of Jacobs Creek in South Huntingdon Township and in the County of Westmoreland

To Jacob Sallade Esquire

George Meckling D.S.

Surveyor General of Penn<sup>a</sup>

IN TESTIMONY that the above is a copy of the original remaining on file in the Department of Internal Affairs of Pennsylvania, made conformably to an Act of Assembly approved the 16<sup>th</sup> day of February, 1833, I have hereunto set my Hand and caused the Seal of said Department to be affixed at Harrisburg, this third day of May 1906

*George D. Brown*  
Secretary of Internal Affairs.