


John Dean

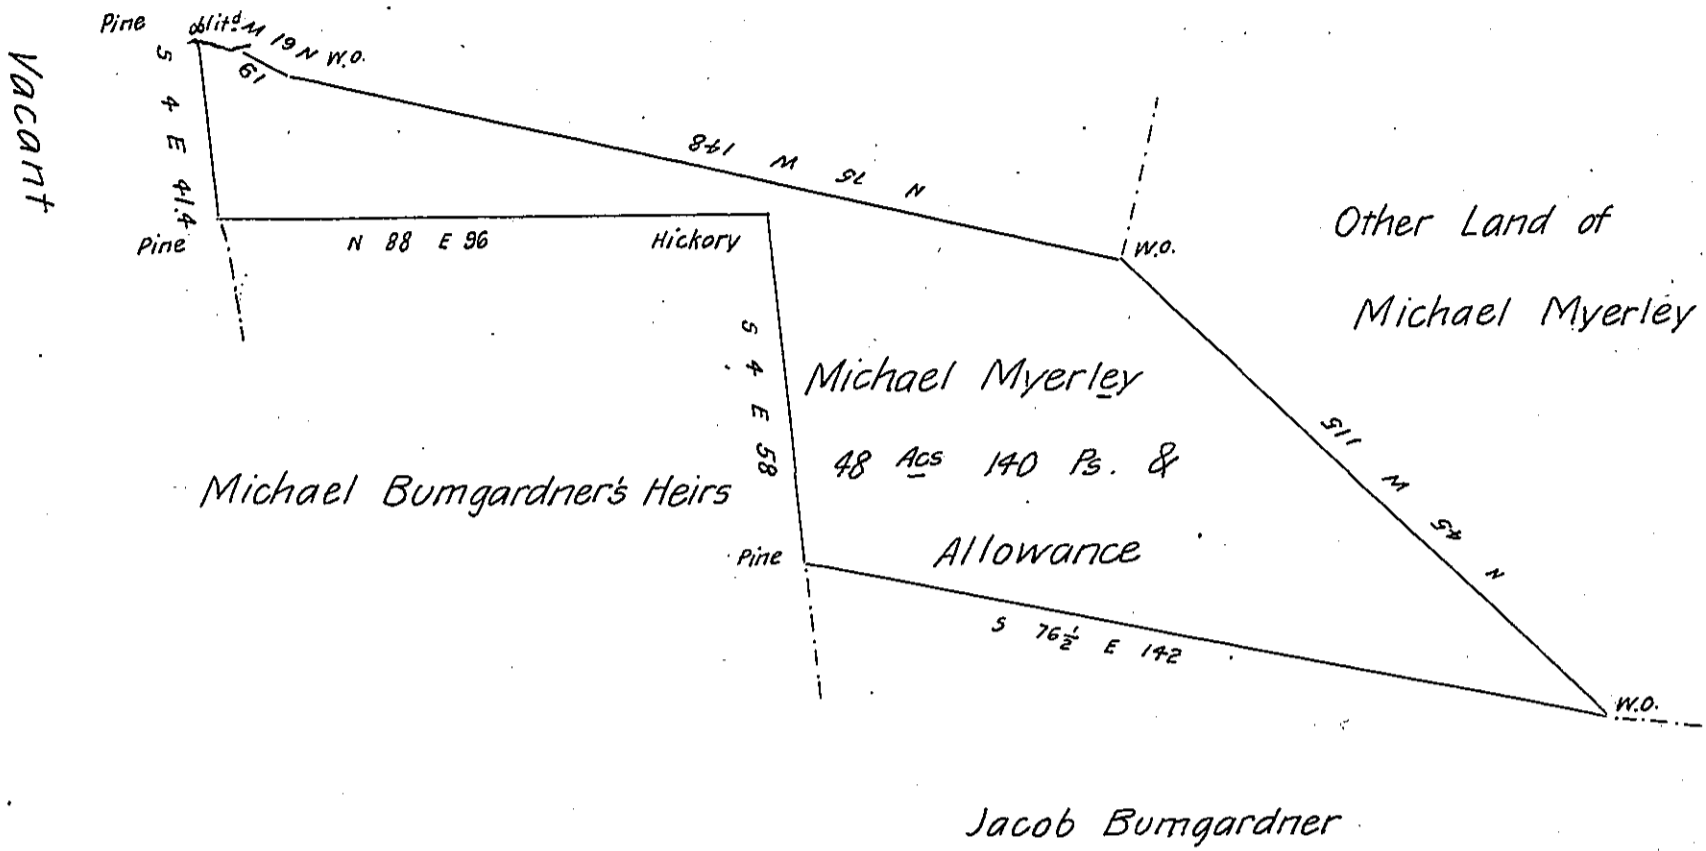

Jacob Bumgardner

Situate in Union Township Huntingdon County Containing
 Forty eight Acres One hundred forty perches and the usual allow-
 ance of Six per Cent for Roads &c. Surveyed Nov. 28th A.D. 1837 to
 Michael Myerly on a Warrant granted to him Oct 25th 1837 - on an
 Imp-ovement dated March 1st A.D. 1755

Jacob Cresswell D.S.

IN TESTIMONY that the above is a copy of the original remaining on file in
 the Department of Internal Affairs of Pennsylvania, made
 conformably to an Act of Assembly approved the 16th day of
 February, 1833, I have hereunto set my Hand and caused
 the Seal of said Department to be affixed at Harrisburg,
 this fourth day of March 1906

Loace R. Brown
 Secretary of Internal Affairs.