


C1332169

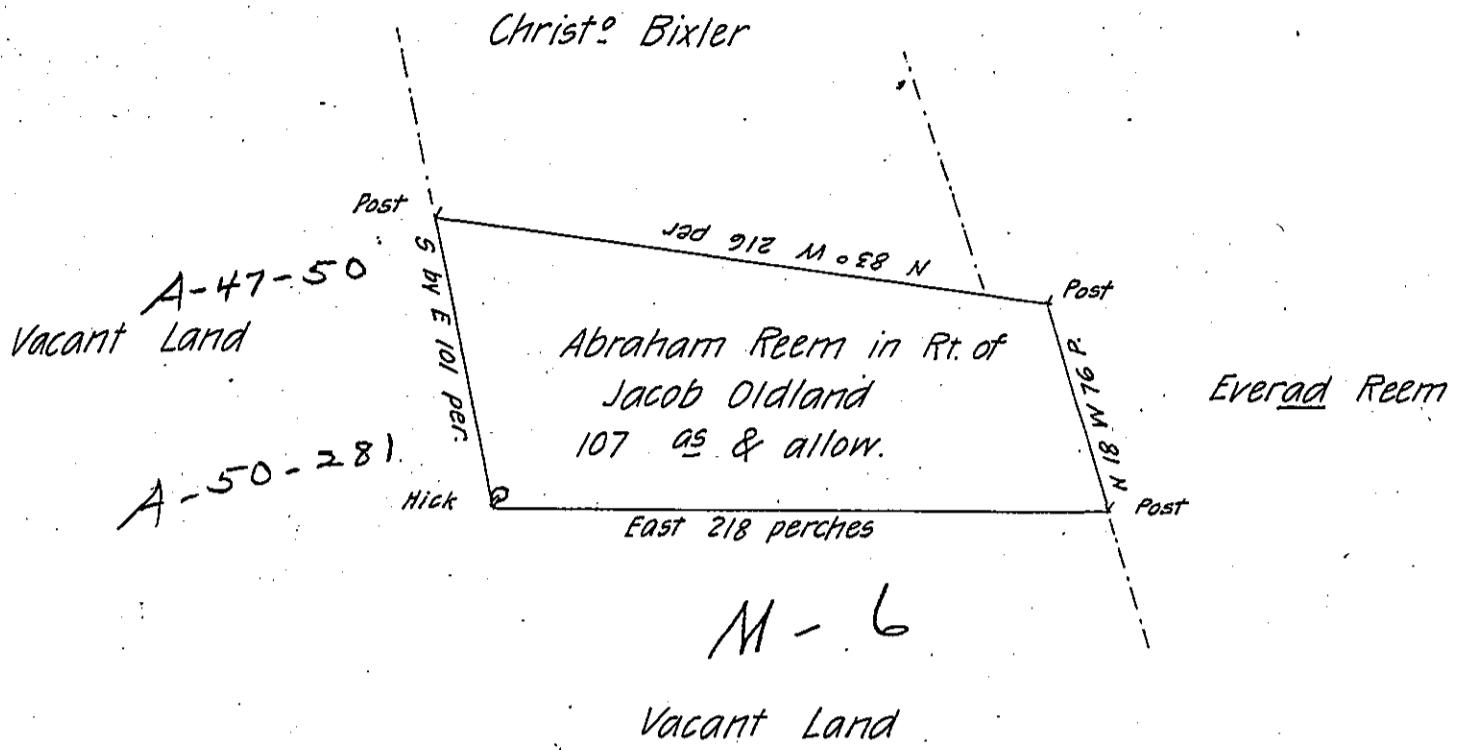

By Virtue of a Warrant dated the 1st of March Anno Domini
 1739 The above described Tract of Land was Surveyed to ~~Abraham Reem~~
~~Right of~~ Jacob Oldland in Cocolico Township and Lancaster County
 Beginning at Everard Reem's Cor. Post thence N 83° W 216 pers to a post Cor. of
 Christo Bixler & Cont. 107 acres Besid-y^e usual allow &
 Surveyed 22^d of December 1741 P-

Sam^l Lightfoot —

IN TESTIMONY that the above is a copy of the original remaining on file in
 the Department of Internal Affairs of Pennsylvania, made
 conformably to an Act of Assembly approved the 16th day of
 February, 1833, I have hereunto set my Hand and caused
 the Seal of said Department to be affixed at Harrisburg,
 this fifteenth day of June 1906

Isaac R. Brown
 Secretary of Internal Affairs.