


George Clymer

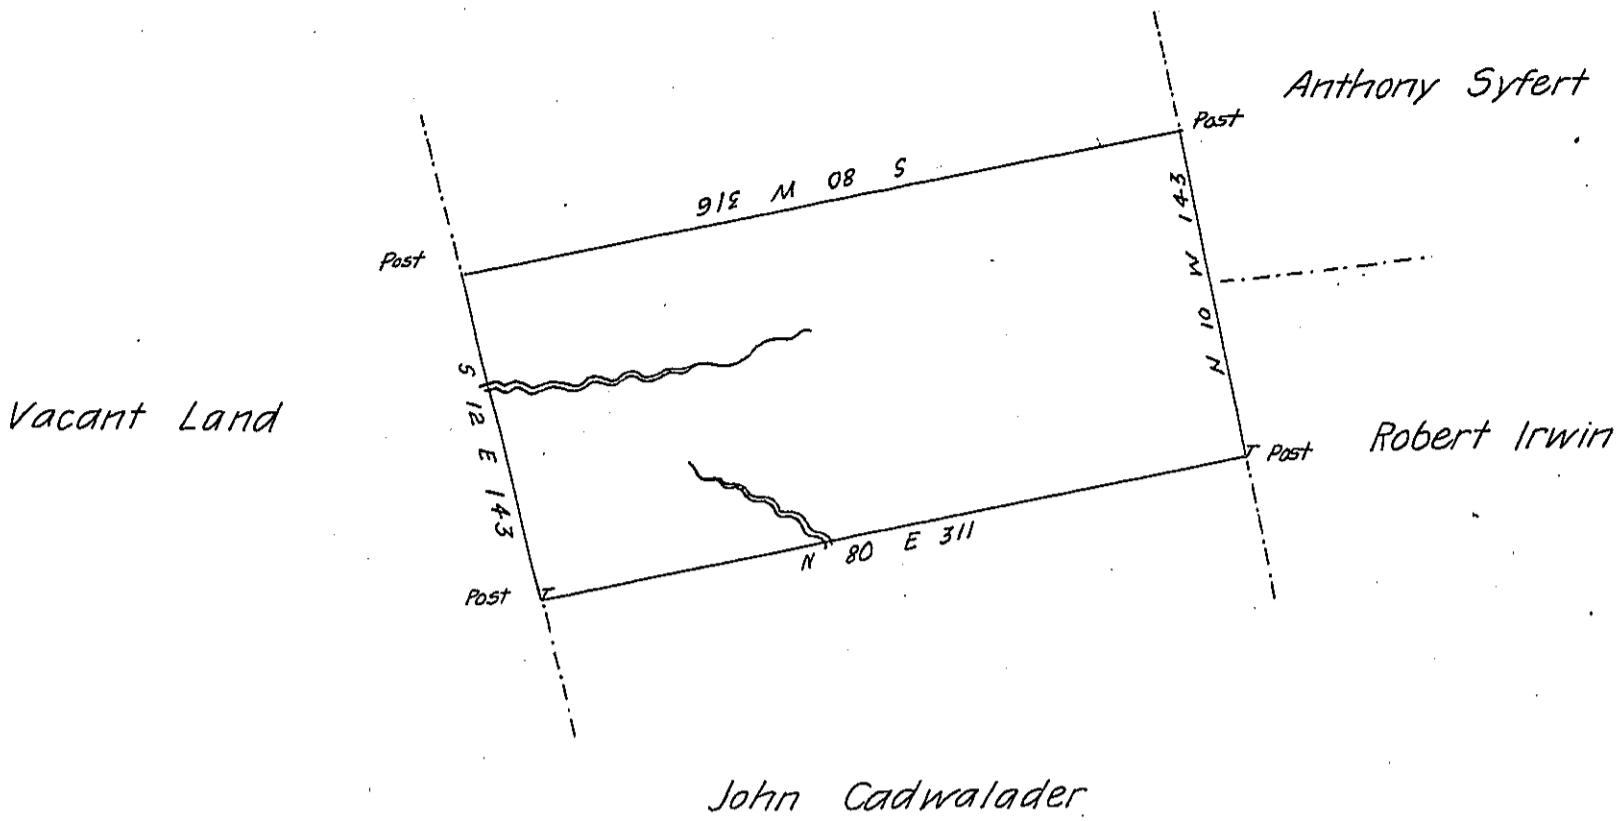

John Cadwalader

By Virtue of a Warrant dated the 24th of April 1776
 and Surveyed the 13th of November 1776 to Reese Meredith the above
 described tract of Land Situate on a branch of Lachawanick creek in
 Northampton County containing Two hundred sixty four Acres fifty two
 perches and the Allowance of Six P. Cent &c^a

P-

Geo. Palmer D.S.

To John Lukens Esq^r
 Surveyor General

IN TESTIMONY that the above is a copy of the original remaining on file in
 the Department of Internal Affairs of Pennsylvania, made
 conformably to an Act of Assembly approved the 16th day of
 February, 1833, I have hereunto set my Hand and caused
 the Seal of said Department to be affixed at Harrisburg,
 this fourth day of March 1906

Isaac B. Brown
 Secretary of Internal Affairs.