


Vacant

FORM No. 1.

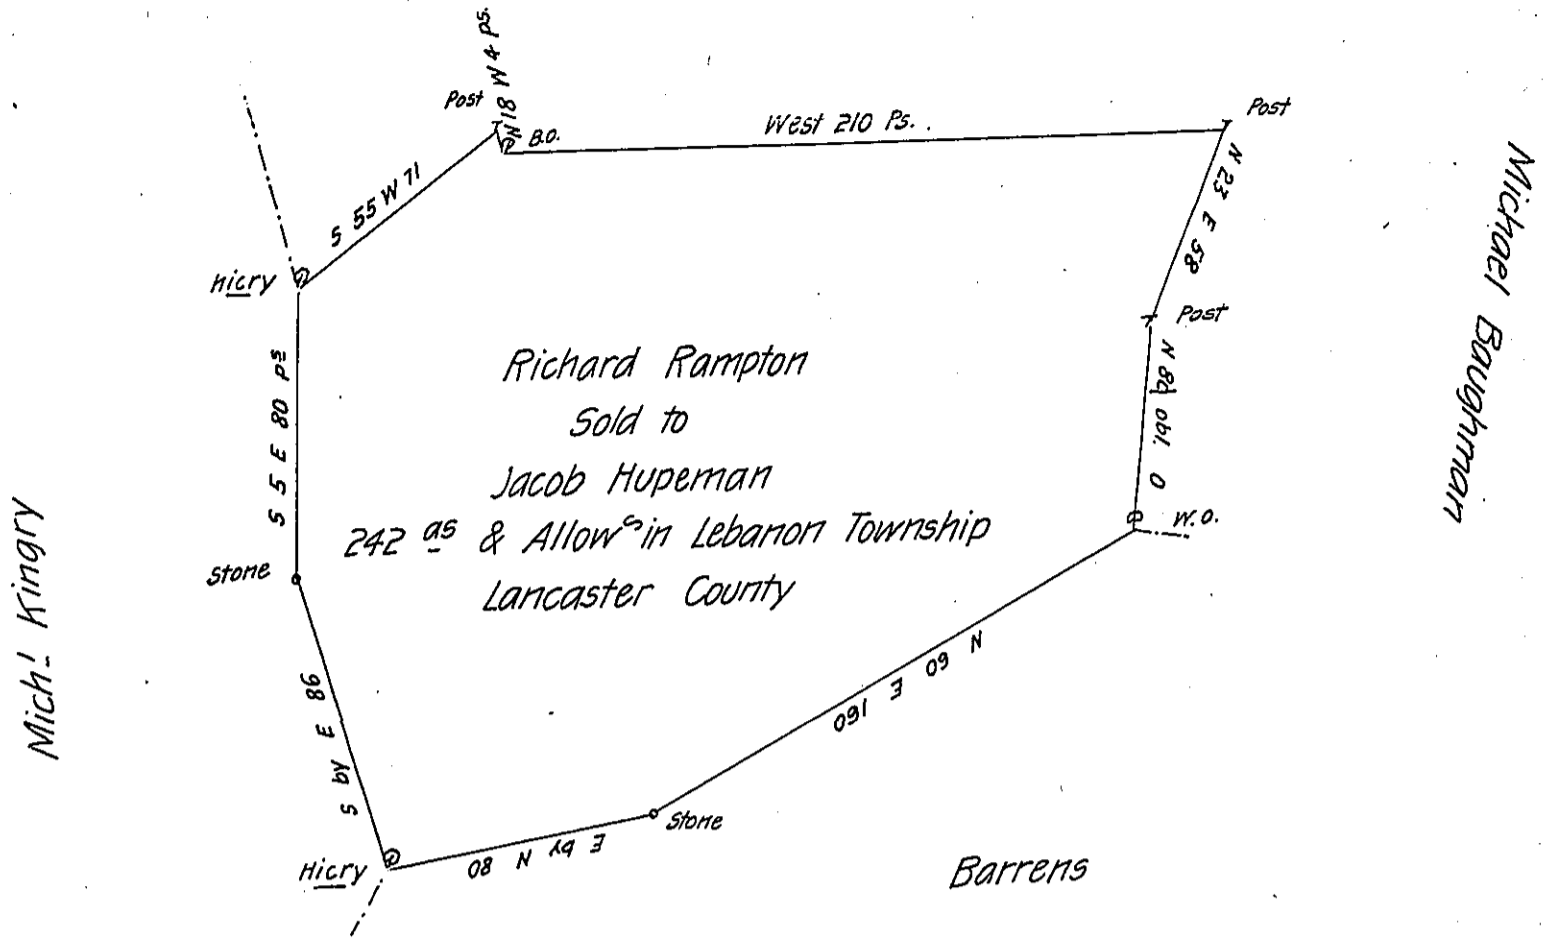

A Draught of ~~Jacob H~~ Richard Ramptons Land Situate in Lebanon Township Lancaster County Containing two hundred & forty two Acres & obl. usual Allowance of Six P. Cent for Roads &c. - By virtue obl. of the Hon<sup>ble</sup> Proprietaries Warrant bearing date the seventh day of December 1745 Surveyed the obl<sup>th</sup> day of March 1749

By  
 Tho. Cookson  
 D.S.

To Nicholas Scull Esq<sup>r</sup>  
 Surv<sup>r</sup> Gen<sup>l</sup>

IN TESTIMONY that the above is a copy of the original remaining on file in the Department of Internal Affairs of Pennsylvania, made conformably to an Act of Assembly approved the 16th day of February, 1833, I have hereunto set my Hand and caused the Seal of said Department to be affixed at Harrisburg, this twenty sixth day of June 1906

*Loose R. Brown*  
 Secretary of Internal Affairs.