


FORM NO. I.

André D'Urville

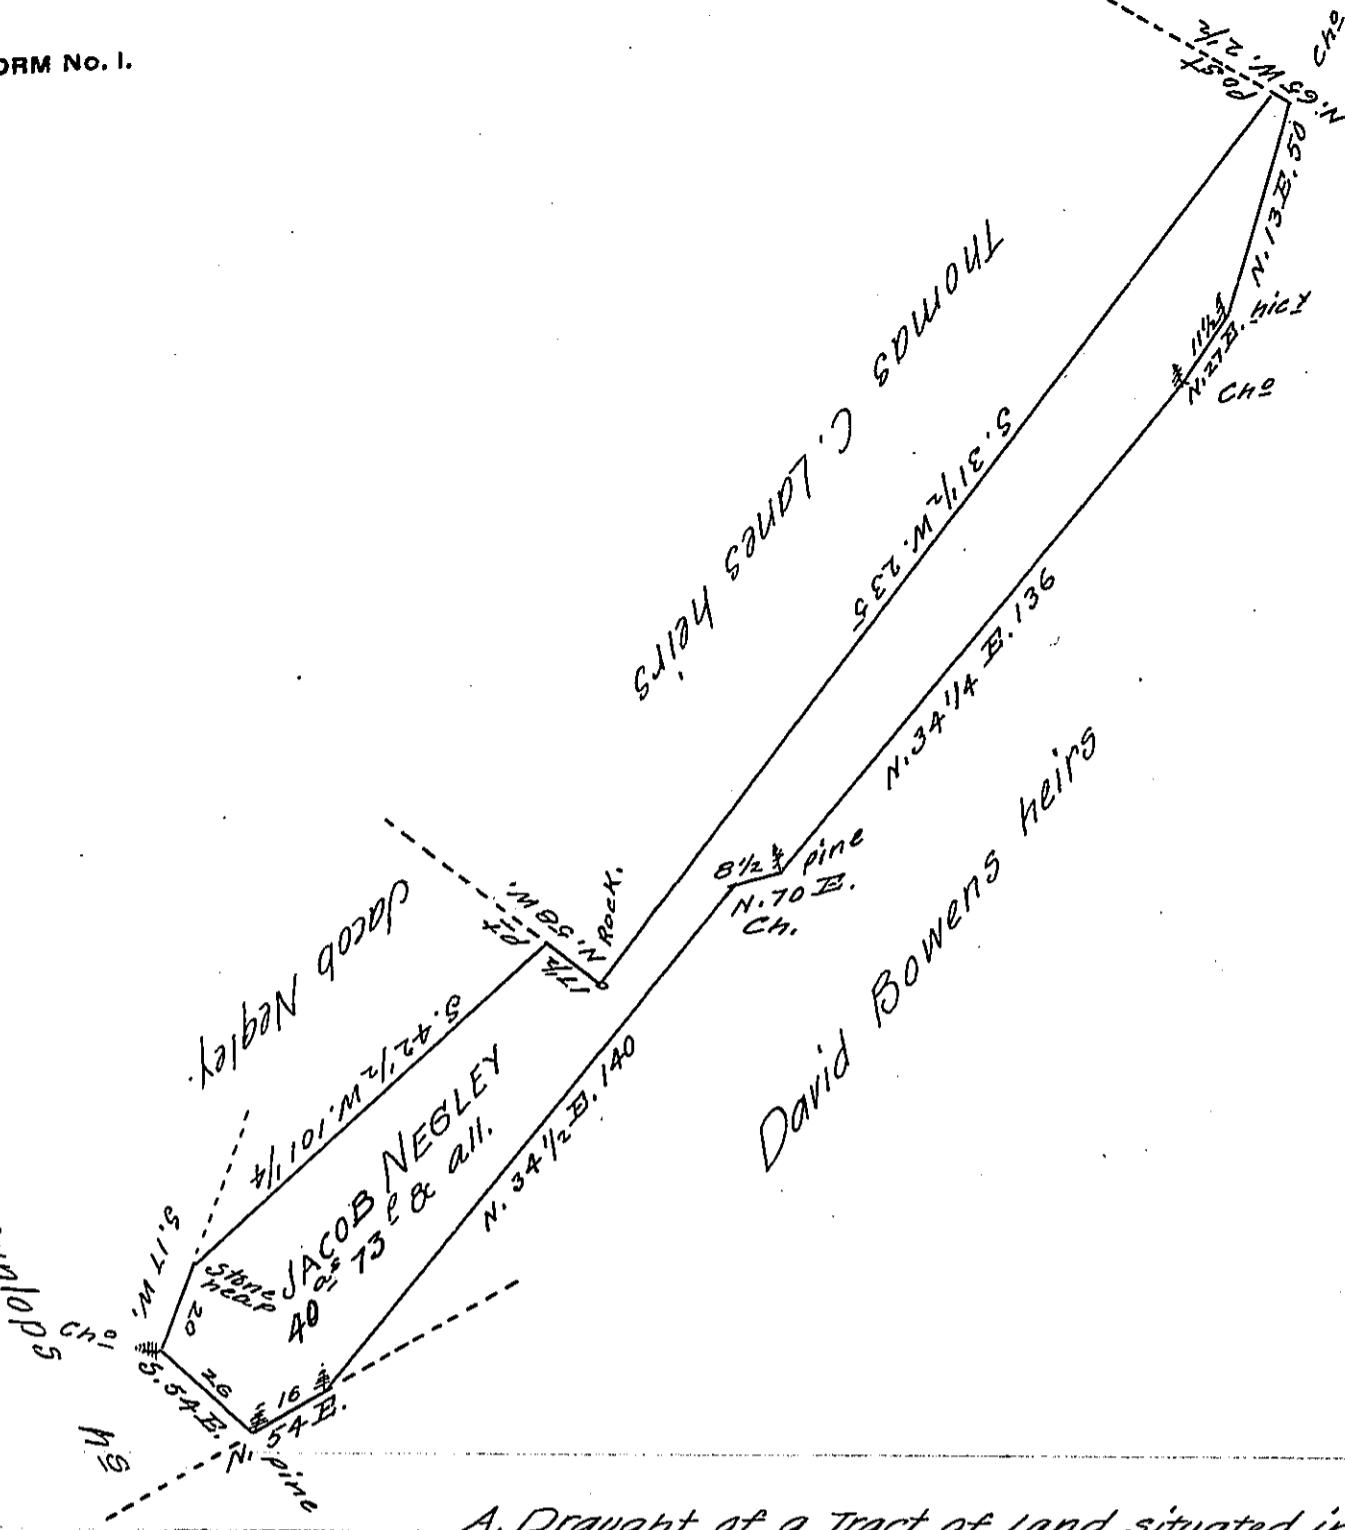

A Draught of a Tract of Land situated in  
 Montgomery Township containing  $40 \frac{25}{100} \text{ acres}$   
 allowance Surveyed 30<sup>th</sup> day of October 1834 in pursuance of  
 a Warrant granted to Jacob Negley Dated 19<sup>th</sup> day of December  
 1833

Seth Kline D. S.

To Jacob Spangler Esquire  
 Surveyor General.

IN TESTIMONY that the above is a copy of the original remaining on file in  
 the Department of Internal Affairs of Pennsylvania, made  
 conformably to an Act of Assembly approved the 16th day of  
 February, 1833, I have hereunto set my Hand and caused  
 the Seal of said Department to be affixed at Harrisburg,  
 this..... first..... day of..... June..... 1906.

*Jacob D. Pennington*  
 Secretary of Internal Affairs