


Page 1

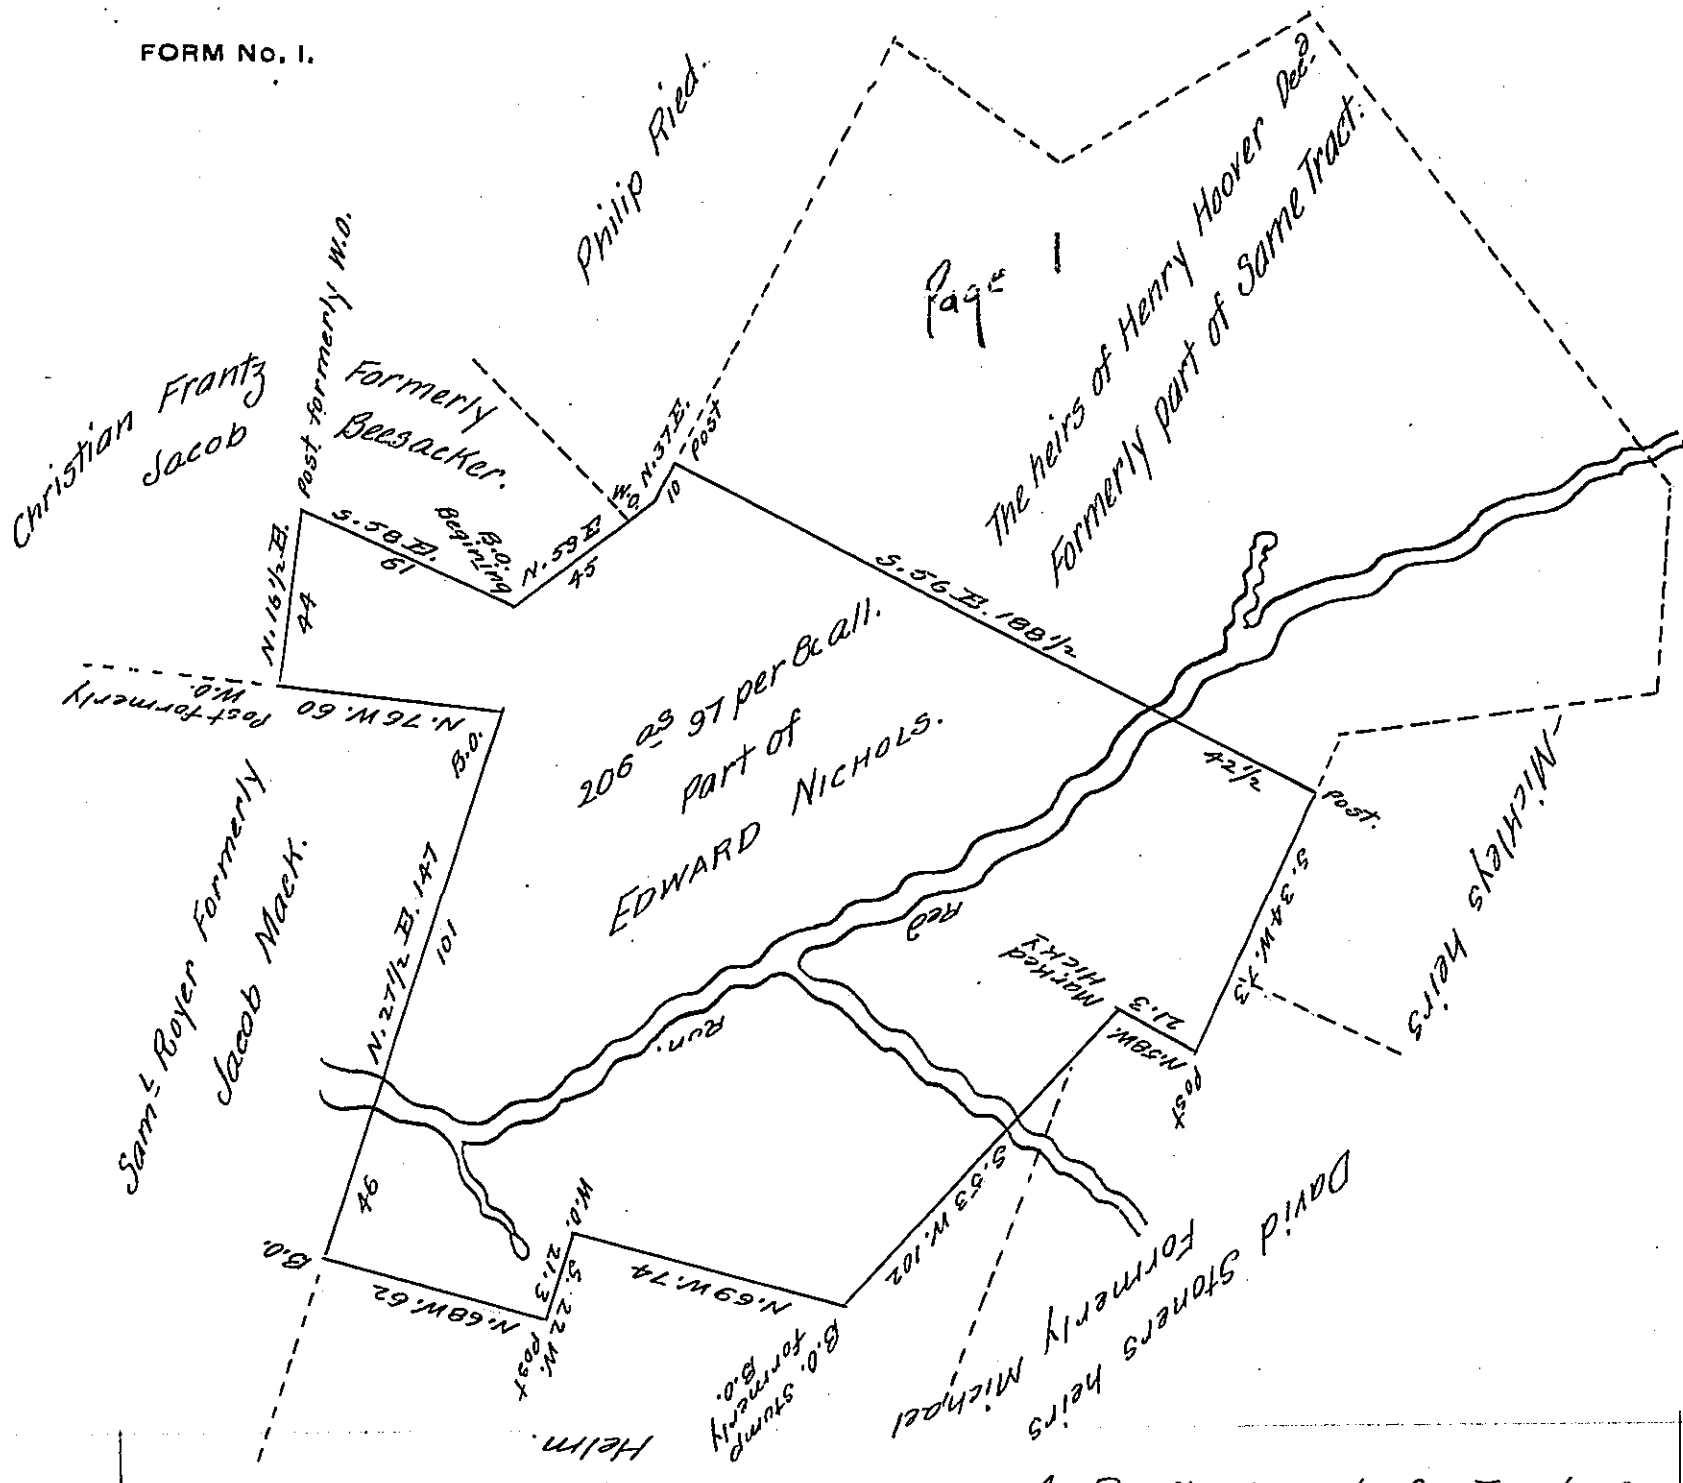

Jacob Sterneman

A Draft of part of a Tract of

Land situate in Washington Township Franklin County (formerly Antrim Township Cumberland County) containing Two Hundred & Six acres ninety seven perches and allowance of Six per cent for roads &c. Being part of a larger Tract of 355^{as} & all. Which was surveyed in pursuance of Two Warrants granted Edward Nichols bearing date the 14th of February 1749 - Resurveyed and corrected the above part for Matthias Nichols the 6th day of November 1827.

William Hamilton, D.S.

To Gabriel Hiester, Esq., Su^r. Gen^l.

IN TESTIMONY that the above is a copy of the original remaining on file in the Department of Internal Affairs of Pennsylvania, made conformably to an Act of Assembly approved the 16th day of February, 1833, I have hereunto set my Hand and caused the Seal of said Department to be affixed at Harrisburg, this fifth day of May 1906

Joseph P. Pearson
 Secretary of Internal Affairs.