


C180-41(1)
Robert Cunningham

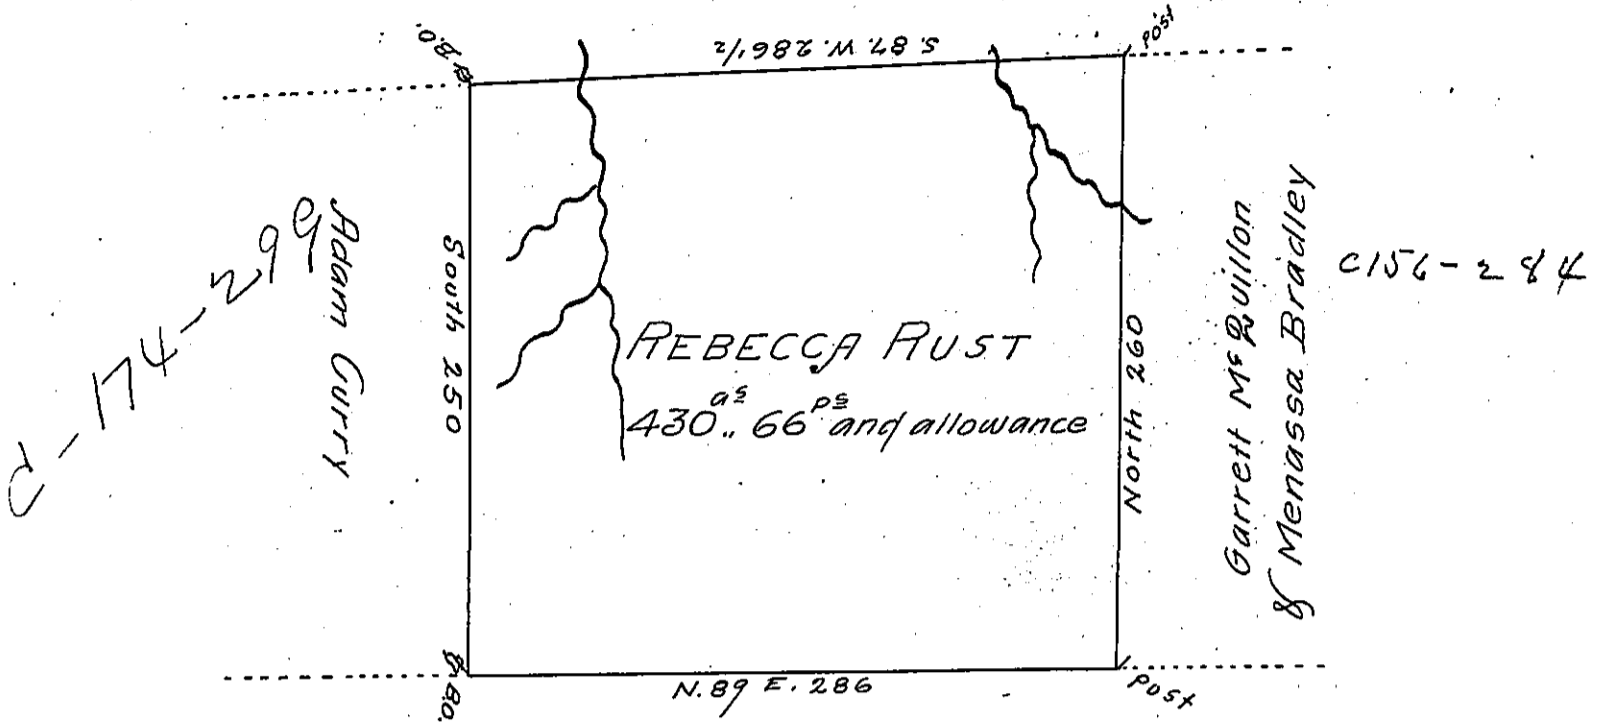

Guy Hilliard
C-91-99
C180-43

The above is a Draft of a Tract of land which was Surveyed to Rebecca Rust on the 28th day of September 1805 by Virtue of her Warrant dated the fourth day of April 1805 containing four hundred & thirty acres & 66 perches and allowance of six per Cent &c Including her actual settlement and Improvement. Situate on the Waters of Scrubgrass—in Butler County

Ja^s Irvine D.S.

To Samuel Cochran Esq^r
Surveyor General of Pennsylvania

IN TESTIMONY that the above is a copy of the original remaining on file in the Department of Internal Affairs of Pennsylvania, made conformably to an Act of Assembly approved the 16th day of February, 1833, I have hereunto set my Hand and caused the Seal of said Department to be affixed at Harrisburg, this fourteenth day of August 1906

Laac R. Brown
Secretary of Internal Affairs.