


See page 101

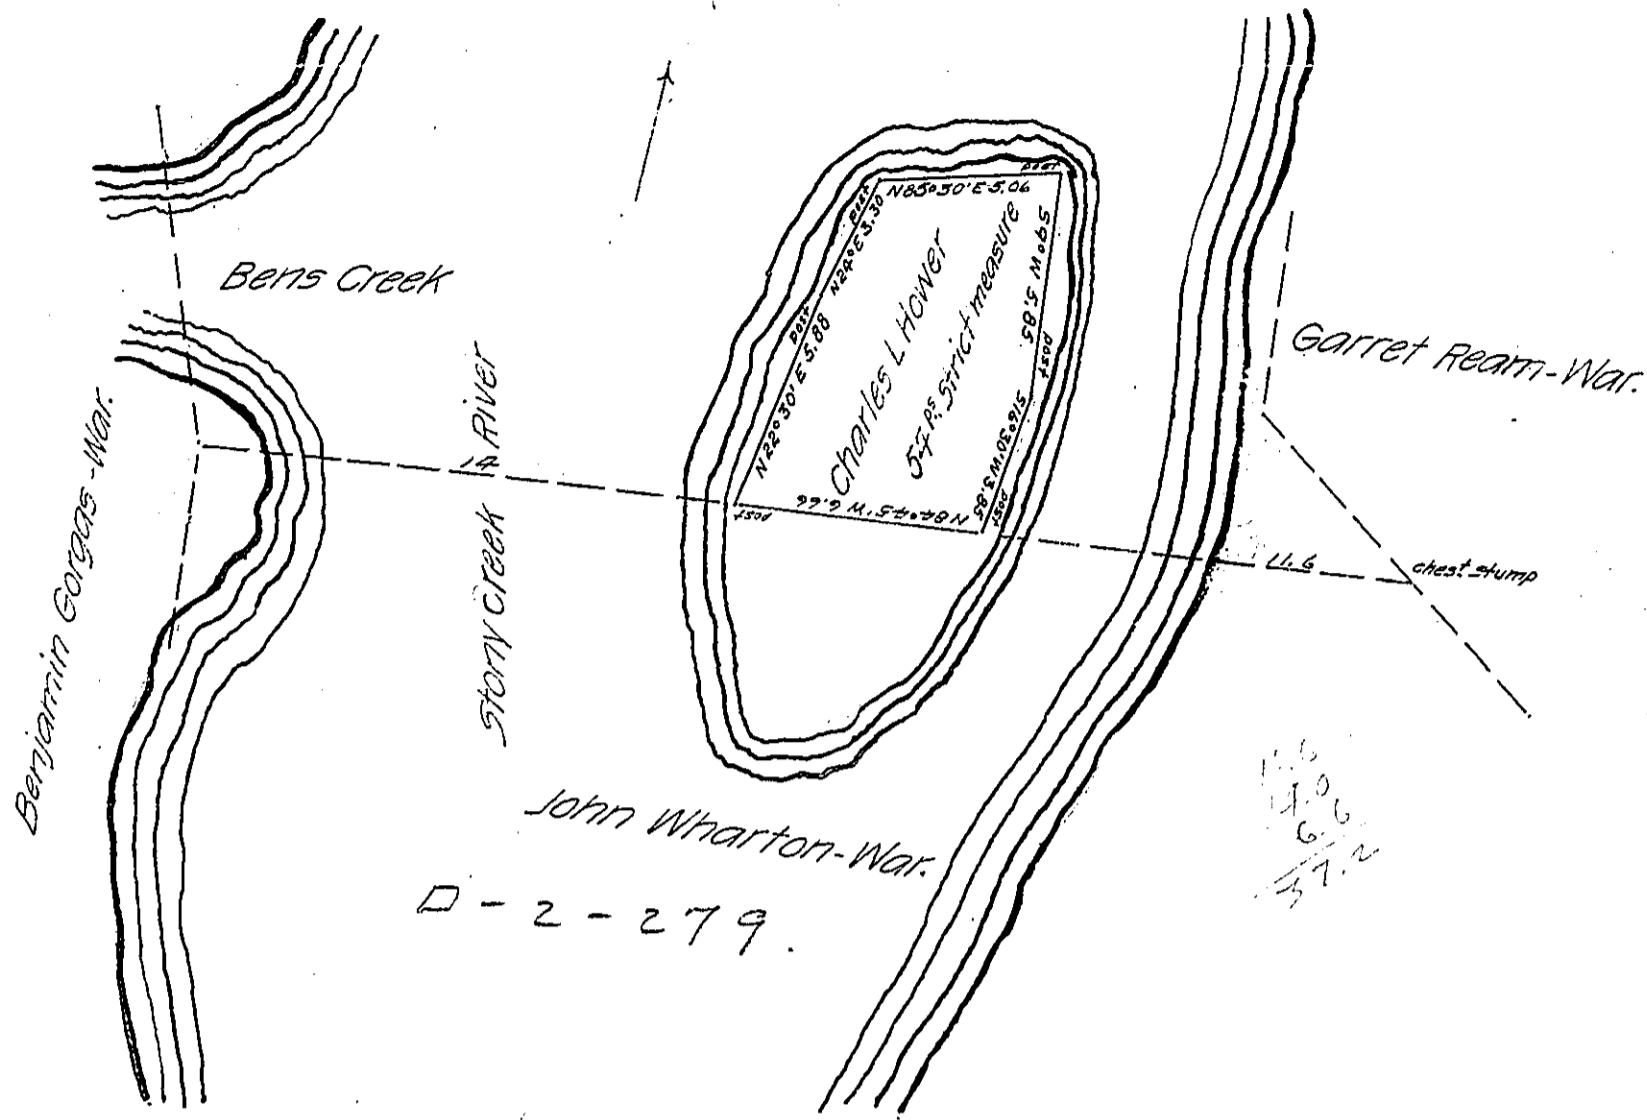

John Wharton-War.  
□ - 2 - 279.

A draft of a tract of land situated in the Township of Stoney Creek  
 and County of Cambria containing ~~54~~ <sup>strict measure</sup> 54 perches ~~and other~~  
~~of said tract for records etc.~~ surveyed the 16<sup>th</sup> day of June 1906 in pur-  
 -suance of a warrant granted to Charles L. Hower dated the 7<sup>th</sup> day  
 of June 1906

To Hon Isaac B Brown  
 Secretary of Internal Affairs }

J L Elder  
 County Surveyor

IN TESTIMONY that the above is a copy of the original remaining on file in  
 the Department of Internal Affairs of Pennsylvania, made  
 conformably to an Act of Assembly approved the 16th day of  
 February, 1833, I have hereunto set my Hand and caused  
 the Seal of said Department to be affixed at Harrisburg,  
 this thirteenth day of July 1906

*Isaac B. Brown*  
 Secretary of Internal Affairs.