


- A S 20° W 9 P
- B S 16° E 8
- C S 6 W 10
- D S 30 W 7 1/2

Peter Heckert

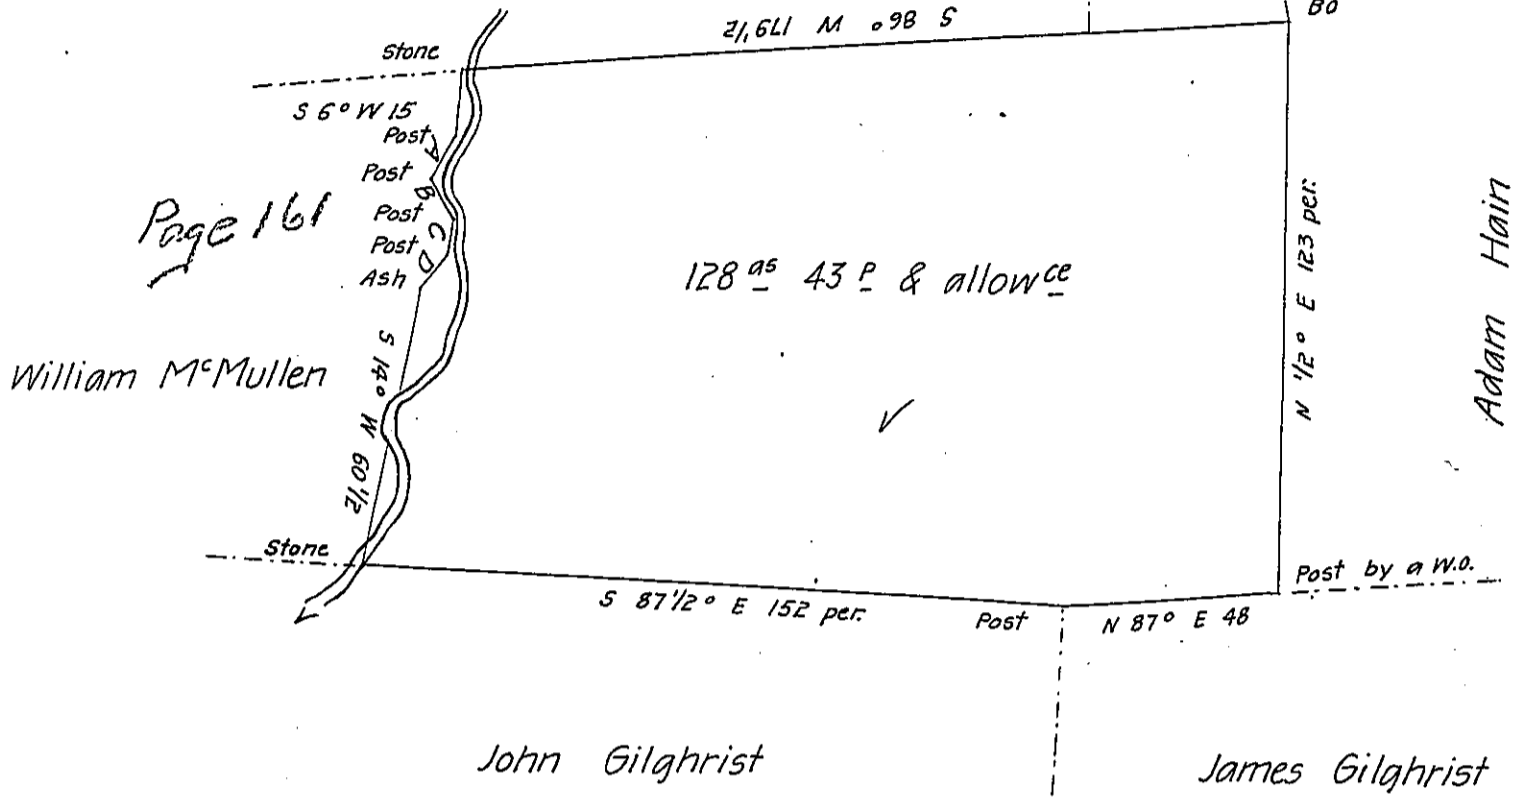

William McMullen

John Gilchrist

James Gilchrist

Divided off on the 18<sup>th</sup> day of April 1809 for Daniel Ream the above described tract containing one hundred & twenty eight acres & forty three perches & allow<sup>e</sup> & s<sup>e</sup> Situate in lower paxton township Dauphin County being part of a larger tract of 173<sup>95</sup> 135 P & allow. granted to William McMullen by warrant of the 14<sup>th</sup> day of May 1744.

Levi G. Hollingsworth D. S.

Andrew Porter Esq<sup>r</sup>

Surveyor Gen<sup>l</sup> of penn<sup>a</sup>

IN TESTIMONY that the above is a copy of the original remaining on file in the Department of Internal Affairs of Pennsylvania, made conformably to an Act of Assembly approved the 16th day of February, 1833, I have hereunto set my Hand and caused the Seal of said Department to be affixed at Harrisburg, this fifteenth day of May 1906.

*Isaac D. Brown*  
Secretary of Internal Affairs.