


(Don't use 41) 42 ✓

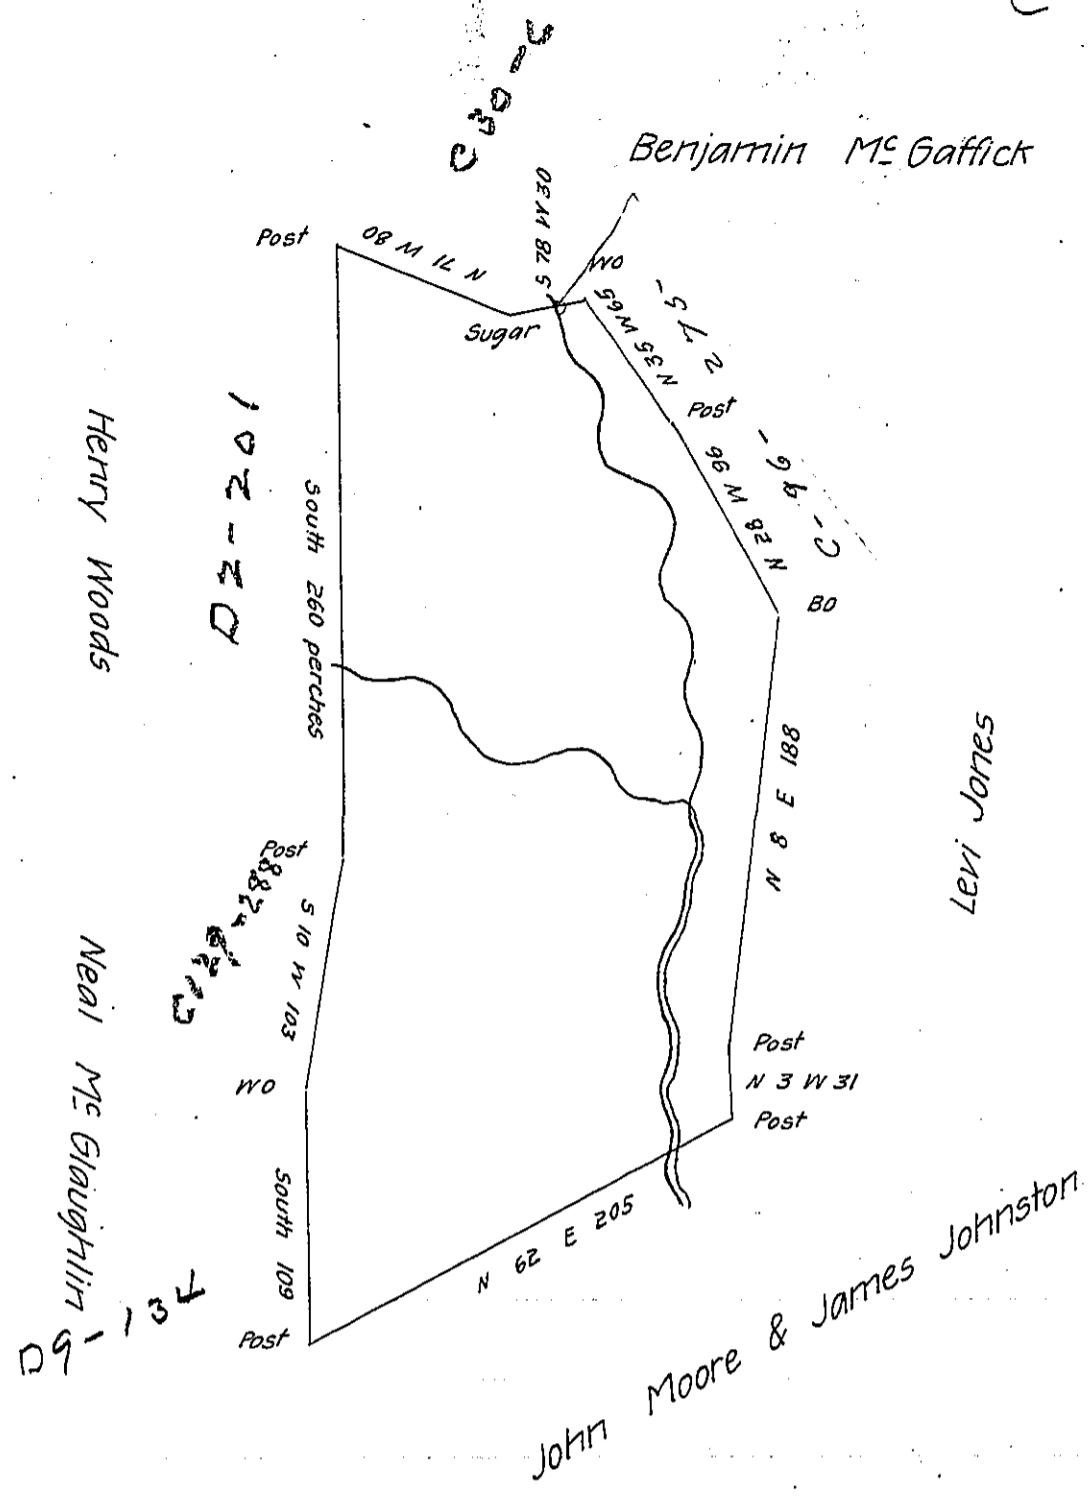

The above is a draft of a tract of land resurveyed February 10th 1808 by order of the Board of Property dated September 3^d 1807 granted in favor of David Hoge's petition, and in pursuance of a warrant granted to John M'Kee dated April 26th 1793 Situate on Wolf Run, in Ohio Township, Beaver County, containing 404 acres and allowance of 6 per cent. &c.

Jas Carothers D. S.

Samuel Cochran Esq^r
Surveyor General.

IN TESTIMONY that the above is a copy of the original remaining on file in the Department of Internal Affairs of Pennsylvania, made conformably to an Act of Assembly approved the 16th day of February, 1833, I have hereunto set my Hand and caused the Seal of said Department to be affixed at Harrisburg, this first day of February 1906.

George B. Row
Secretary of Internal Affairs.