


B-17-233

C-95-130

C-197-104

C-183-22
WILLIAM
RUDON

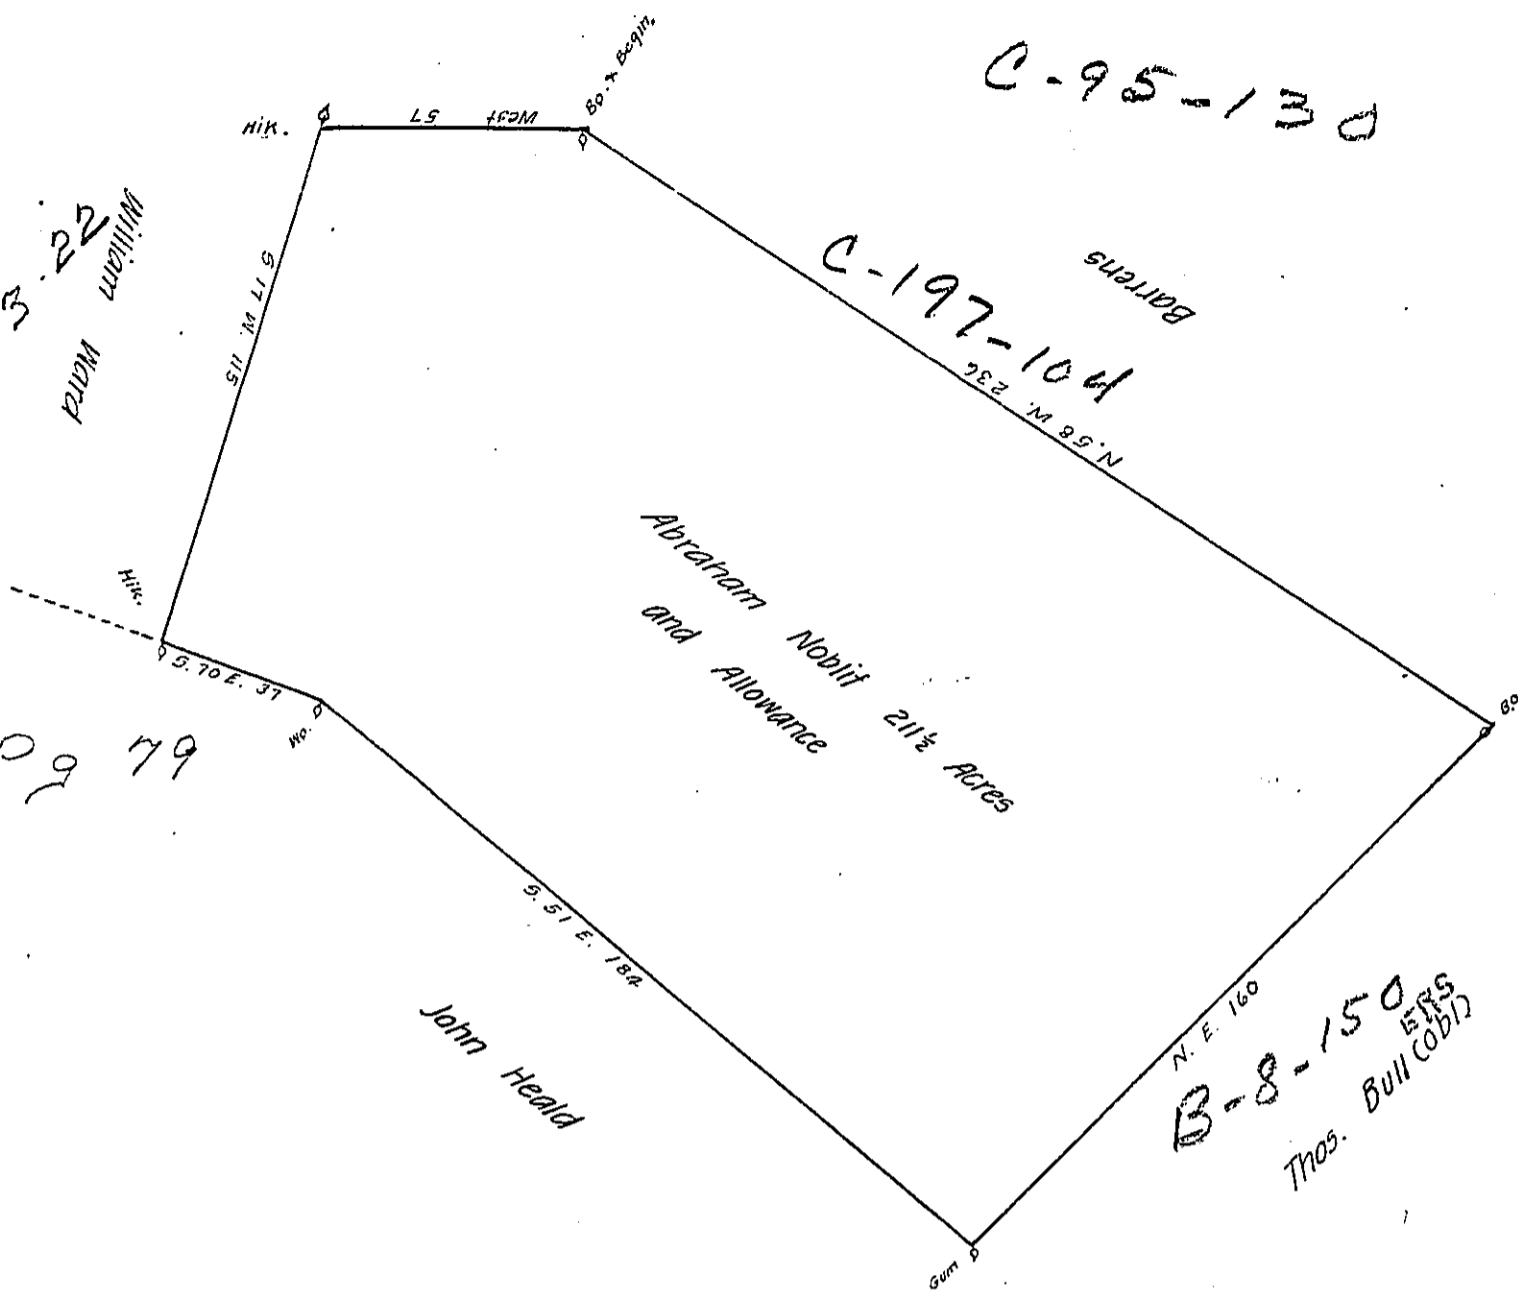

A Draught of a Tract of Land situate in New-
 berry Township. containing Two Hundred eleven acres ^{& an half} and the al-
 lowance of six acres p. Cent for Roads and High Ways. Surveyed
 for Abraham Noblit the 14th of April 1752. In pursuance of a
 Warrant bearing date the 11th of April 1751

p. Geo. Stevenson D.G.

Nicholas Scull Esq }
 Surveyor Genl. }

IN TESTIMONY that the above is a copy of the original remaining on file in
 the Department of Internal Affairs of Pennsylvania, made
 conformably to an Act of Assembly approved the 16th day of
 February, 1833, I have hereunto set my Hand and caused
 the Seal of said Department to be affixed at Harrisburg,
 this twenty eighth day of March 1906

Isaac P. Brown
 Secretary of Internal Affairs.