


W-29 -22

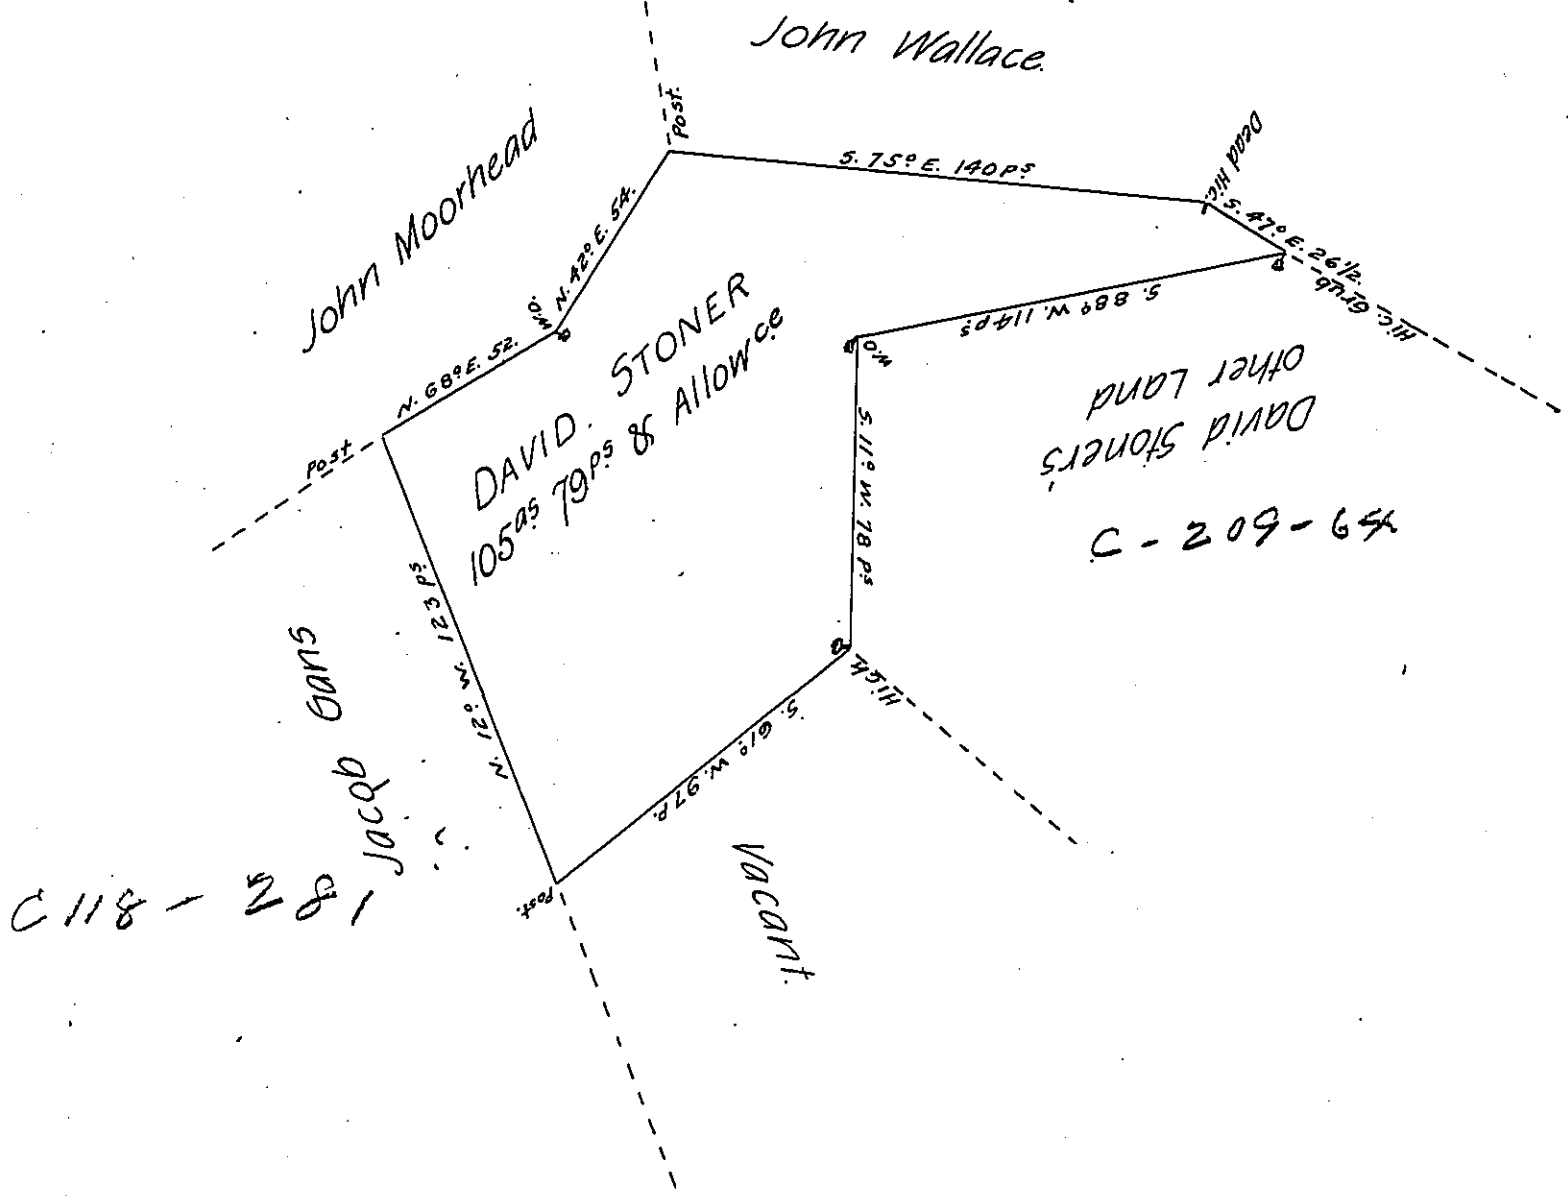

A Draught of a Tract of Land Situate in Antrim Township, Cumberland County, containing One hundred and five Acres, and Seventy nine perches and the Usual Allowance of Six Acres  $\frac{7}{8}$  Cent for Roads. Survey'd for David Stoner the 22<sup>nd</sup> Day of April 1766, in Pursuance of a Warrant Dated the 3<sup>rd</sup> Day of May 1763.  $\frac{7}{8}$

John Armstrong

D.S.

To John Lukens, Esq<sup>r</sup> }  
 Surveyor General. }

IN TESTIMONY that the above is a copy of the original remaining on file in the Department of Internal Affairs of Pennsylvania, made conformably to an Act of Assembly approved the 16th day of February, 1833, I have hereunto set my Hand and caused the Seal of said Department to be affixed at Harrisburg, this eighth day of October 1906.

*Loach D. Pison*  
 Secretary of Internal Affairs