


FORM No. 1.

Stephen Stetler & Benjamin Anderson

late
Joseph Morris

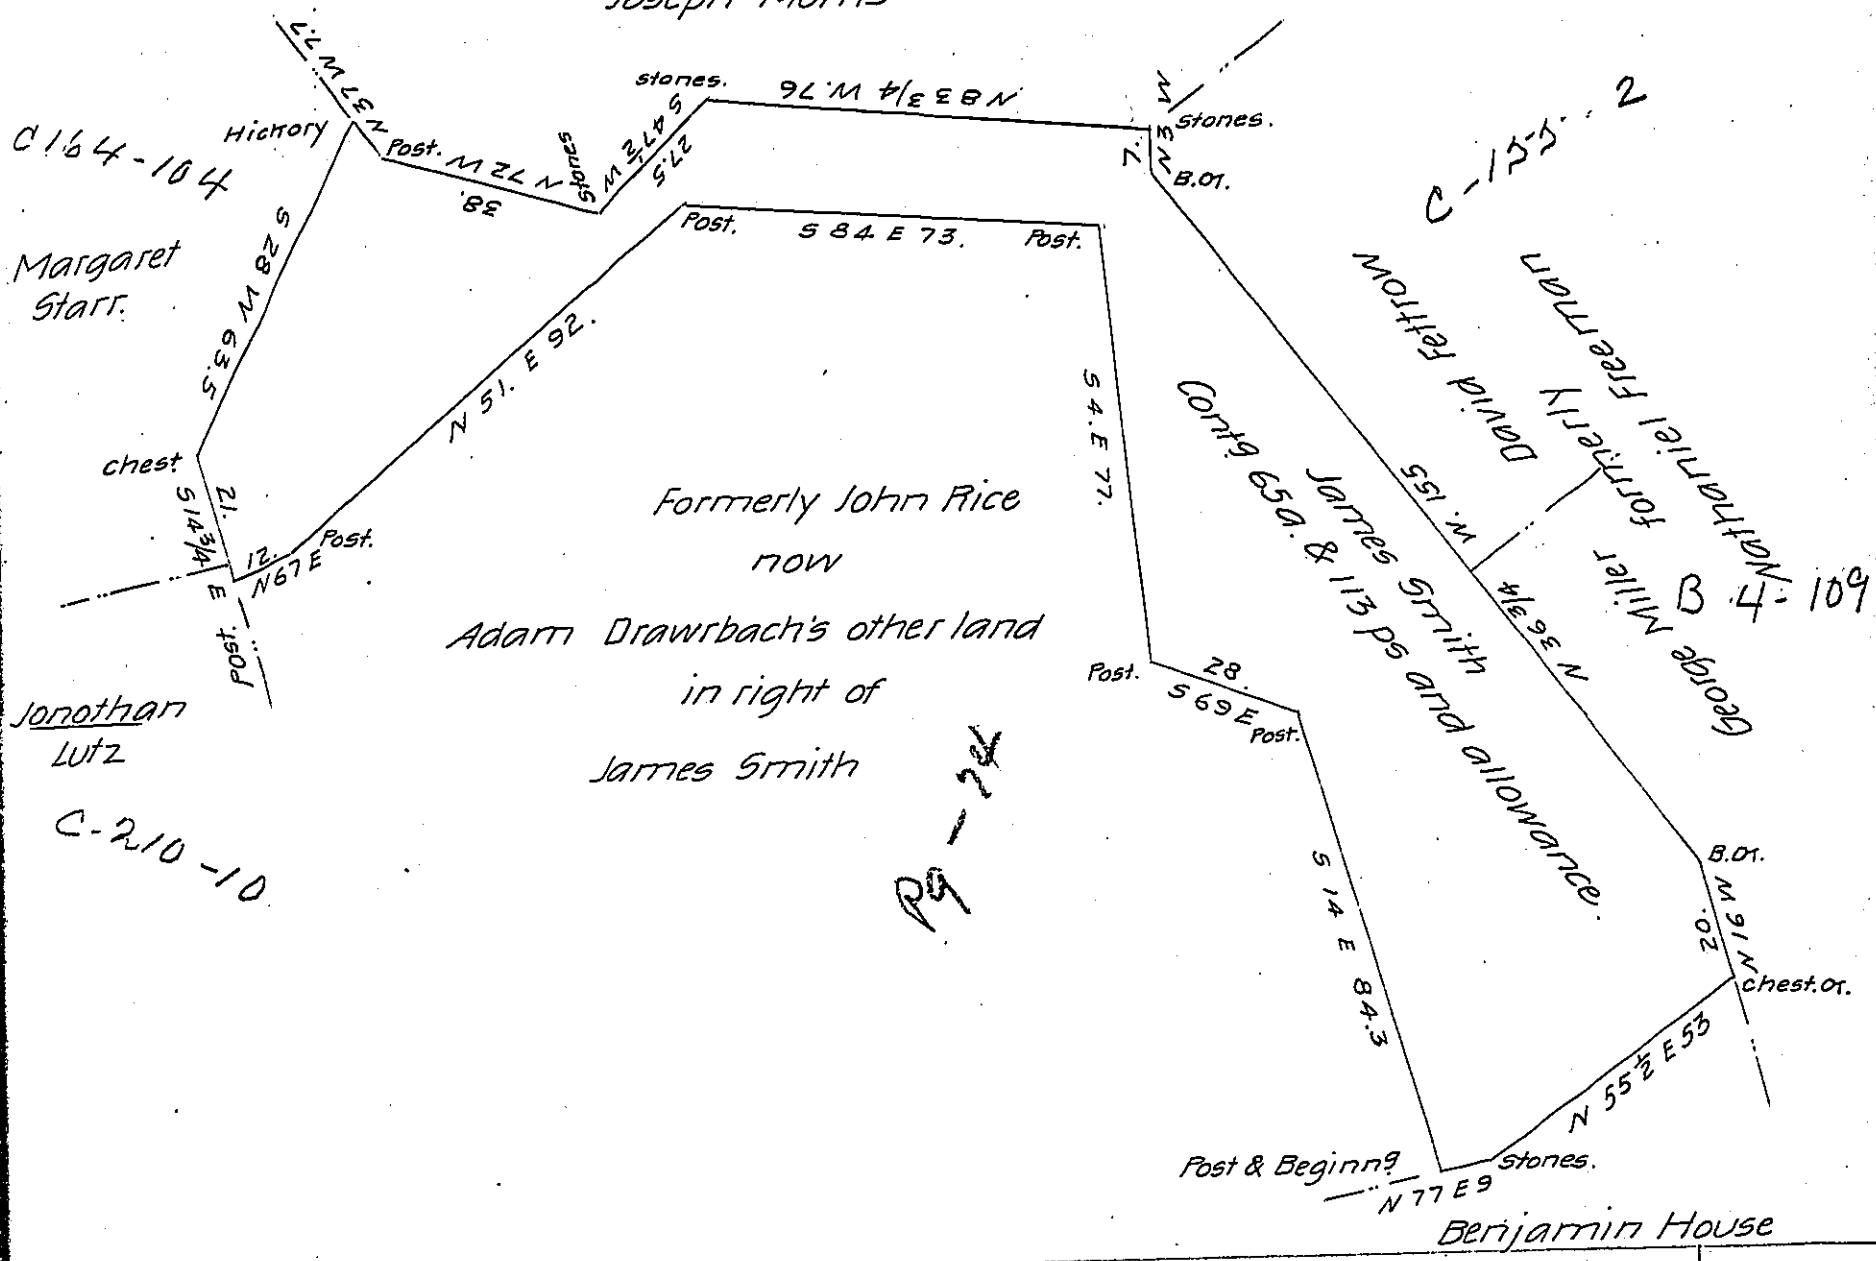

Situate in Fairview (late Newbury Township in the County of York
 Containing as above set forth 65a & 113 perches and allowance of 6 per
 Cent &c. Resurveyed and the errors corrected on the 26th day of April
 A.D. 1817. In Pursuance of an order from the Honourable the Board
 of Property of the Commonwealth of Pennsylvania bearing date
 the 16th day of April A.D. 1817. On a Warrant for 120a granted to
 James Smith bearing date the 17th day of May Anno Domini 1792.

Per
 Jacob Spangler D.S.

To Richard T. Leech Esqr.
 Surveyor General
 Harrisburg, Pa.

IN TESTIMONY that the above is a copy of the original remaining on file in
 the Department of Internal Affairs of Pennsylvania, made
 conformably to an Act of Assembly approved the 16th day of
 February, 1833, I have hereunto set my Hand and caused
 the Seal of said Department to be affixed at Harrisburg,
 this seventeenth day of July 1906.

Isaac B. Brown
 Secretary of Internal Affairs.