


John M. Cadam.

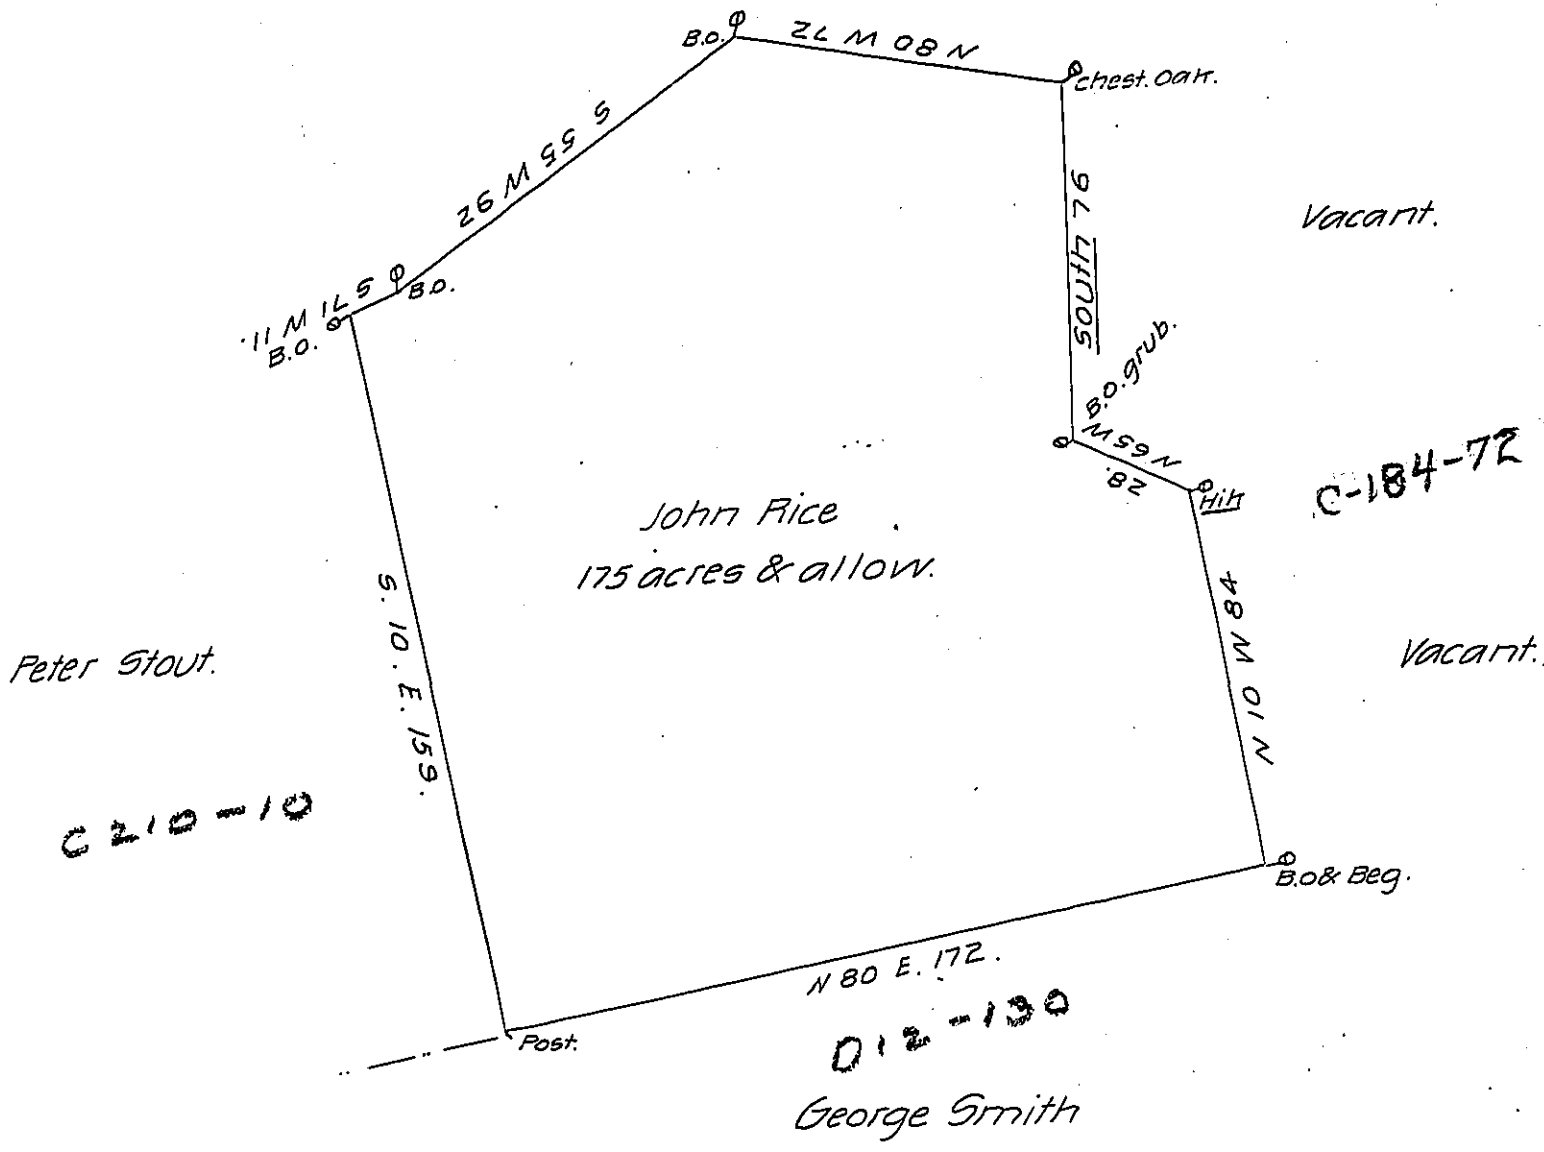

A Draught of a Tract of Land situate in Newberry Township in the County of York containing one hundred and seventy five acres & the allowance of six acres P. Cent for Roads & High Ways Surveyed for John Rice the 27th day of May 1752 in pursuance of a Warrant bearing date the 10th day of September 1750.

R. Geo. Stevenson D.S.

To Nicholas Scull Esqr.

Survr. General.

IN TESTIMONY that the above is a copy of the original remaining on file in the Department of Internal Affairs of Pennsylvania, made conformably to an Act of Assembly approved the 16th day of February, 1833, I have hereunto set my Hand and caused the Seal of said Department to be affixed at Harrisburg, this seventeenth day of JULY 1906

Isaac R. Brown
Secretary of Internal Affairs.