


Western Boundary of Pennsylvania

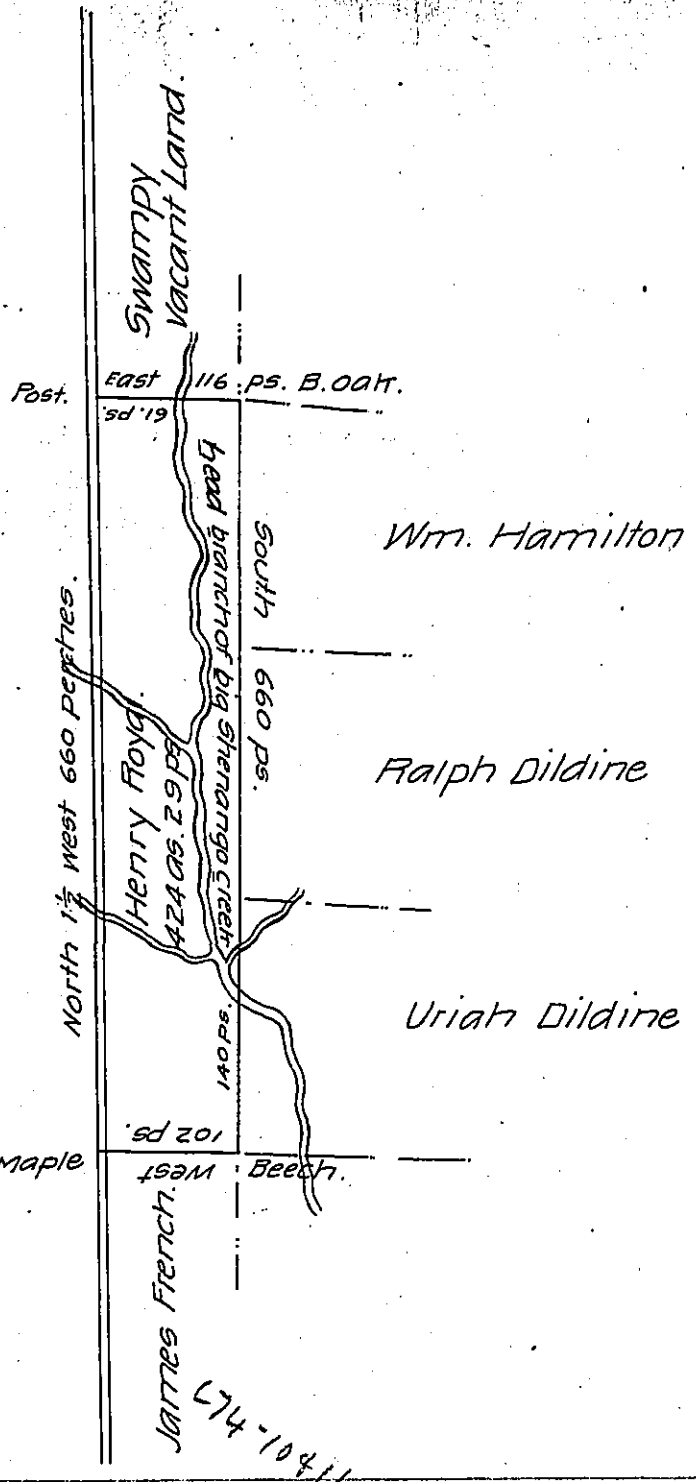

In Pursuance of a Warrant for 400 acres of land dated the 15th day of March 1809 Was surveyed on the 25th day of February 1811, for Henry Foyal (Farmer) the above described tract of land, containing 424 acres and 29 perches and allowance of six per cent for Roads &c Situate on the head branch of big Shenango Creek, in the township of Shenango, and County of Crawford. The said Henry Foyal was actually residing on the same with his family, and had erected a comfortable house, barn and other buildings; and had at least 30 acres of land cleared, and in a good state of cultivation

Jacob Herrington D.Y. Sr

To Andrew Porter Esqr. S.G.

IN TESTIMONY that the above is a copy of the original remaining on file in the Department of Internal Affairs of Pennsylvania, made conformably to an Act of Assembly approved the 16th day of February, 1833, I have hereunto set my Hand and caused the Seal of said Department to be affixed at Harrisburg, this thirteenth day of September 1906

Leach J. Brown
Secretary of Internal Affairs.