

FORM NO. 1.

John Arends


Thomas Lorimer

B.O.

8' 4 1/2

N 88 1/4 W

Post.

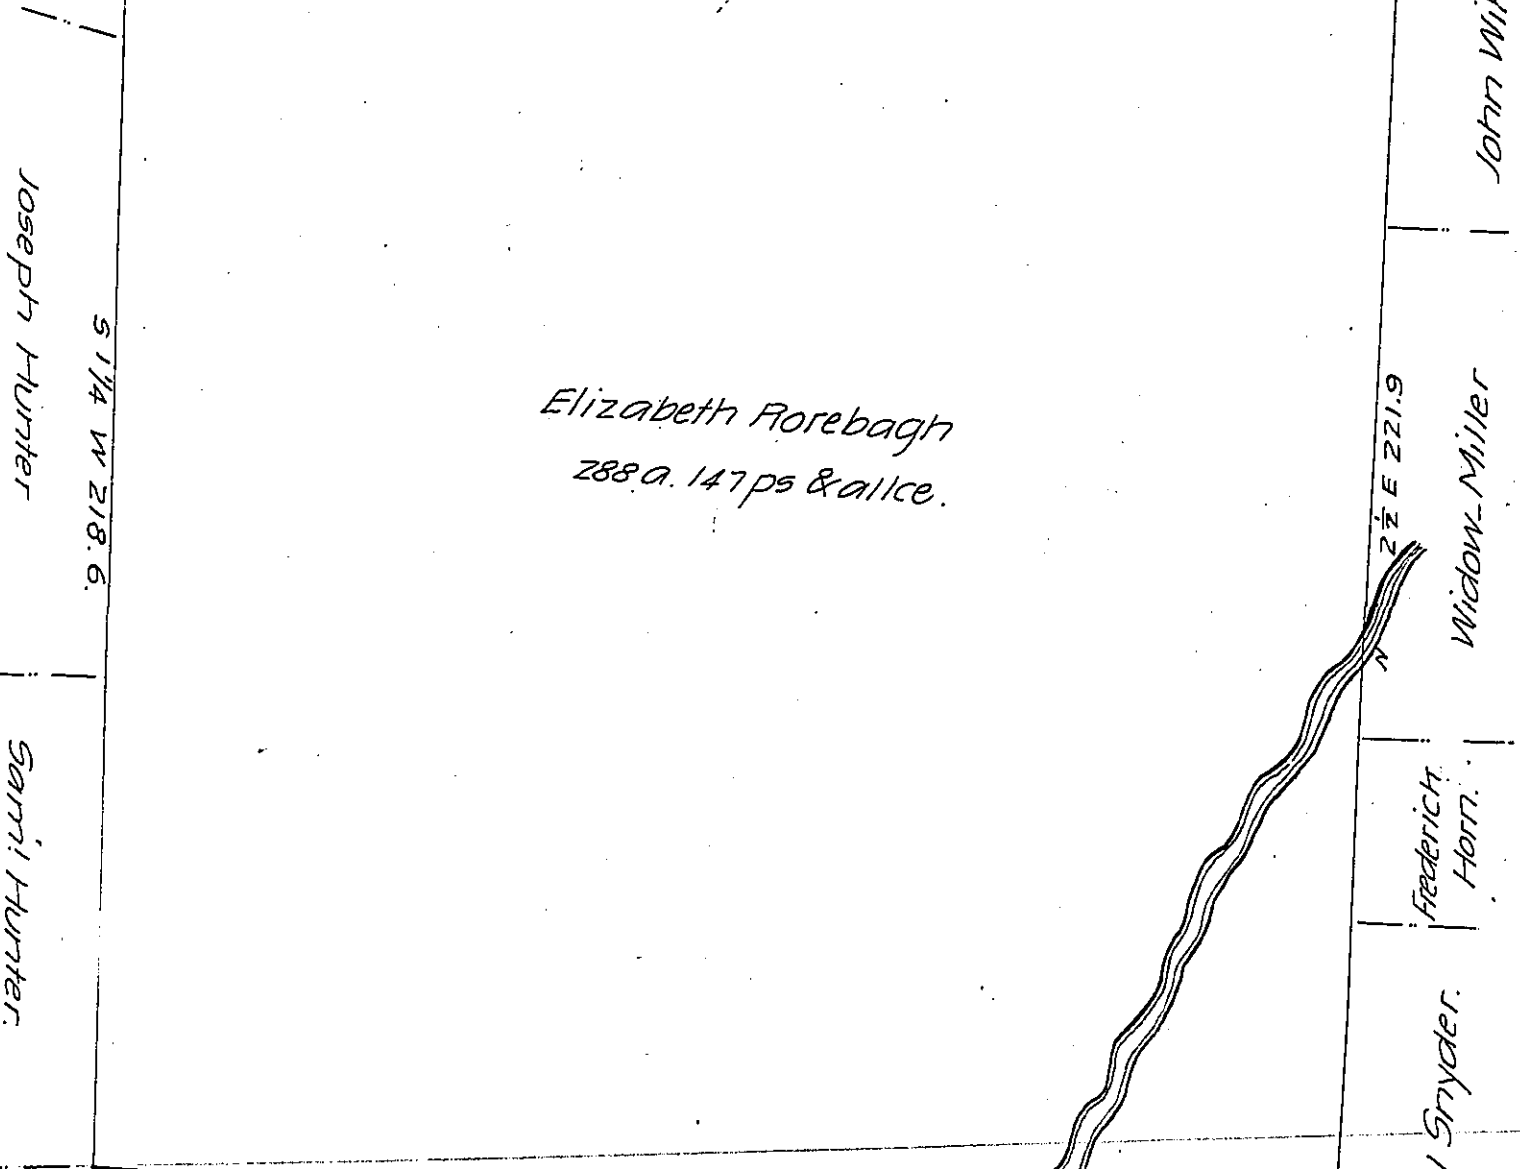

Dead W.O.

5 8 1/2 E 220.3

Ludwicht Miller

C-136-7

W.O.

Michael Snyder

Frederick Horn

Widow Miller

John Wihart

Joseph Hunter

Sami Hunter

Situate in Mountjoy & Germany Townships Adams.

Surveyed October 18th 1810 in pursuance of a warrant granted to Elizabeth Forebagh dated October 28th 1746 for 200 a. Contain- ing two hundred and twenty eight acres one hundred and forty seven perches & all.

By

Sami Sloan D.S.

To Andrew Porter Esqr.

Surveyor General

IN TESTIMONY that the above is a copy of the original remaining on file in the Department of Internal Affairs of Pennsylvania, made conformably to an Act of Assembly approved the 16th day of February, 1833, I have hereunto set my Hand and caused the Seal of said Department to be affixed at Harrisburg, this second day of October 1906

Isaac D. Brown
Secretary of Internal Affairs.