


FORM No. 1.

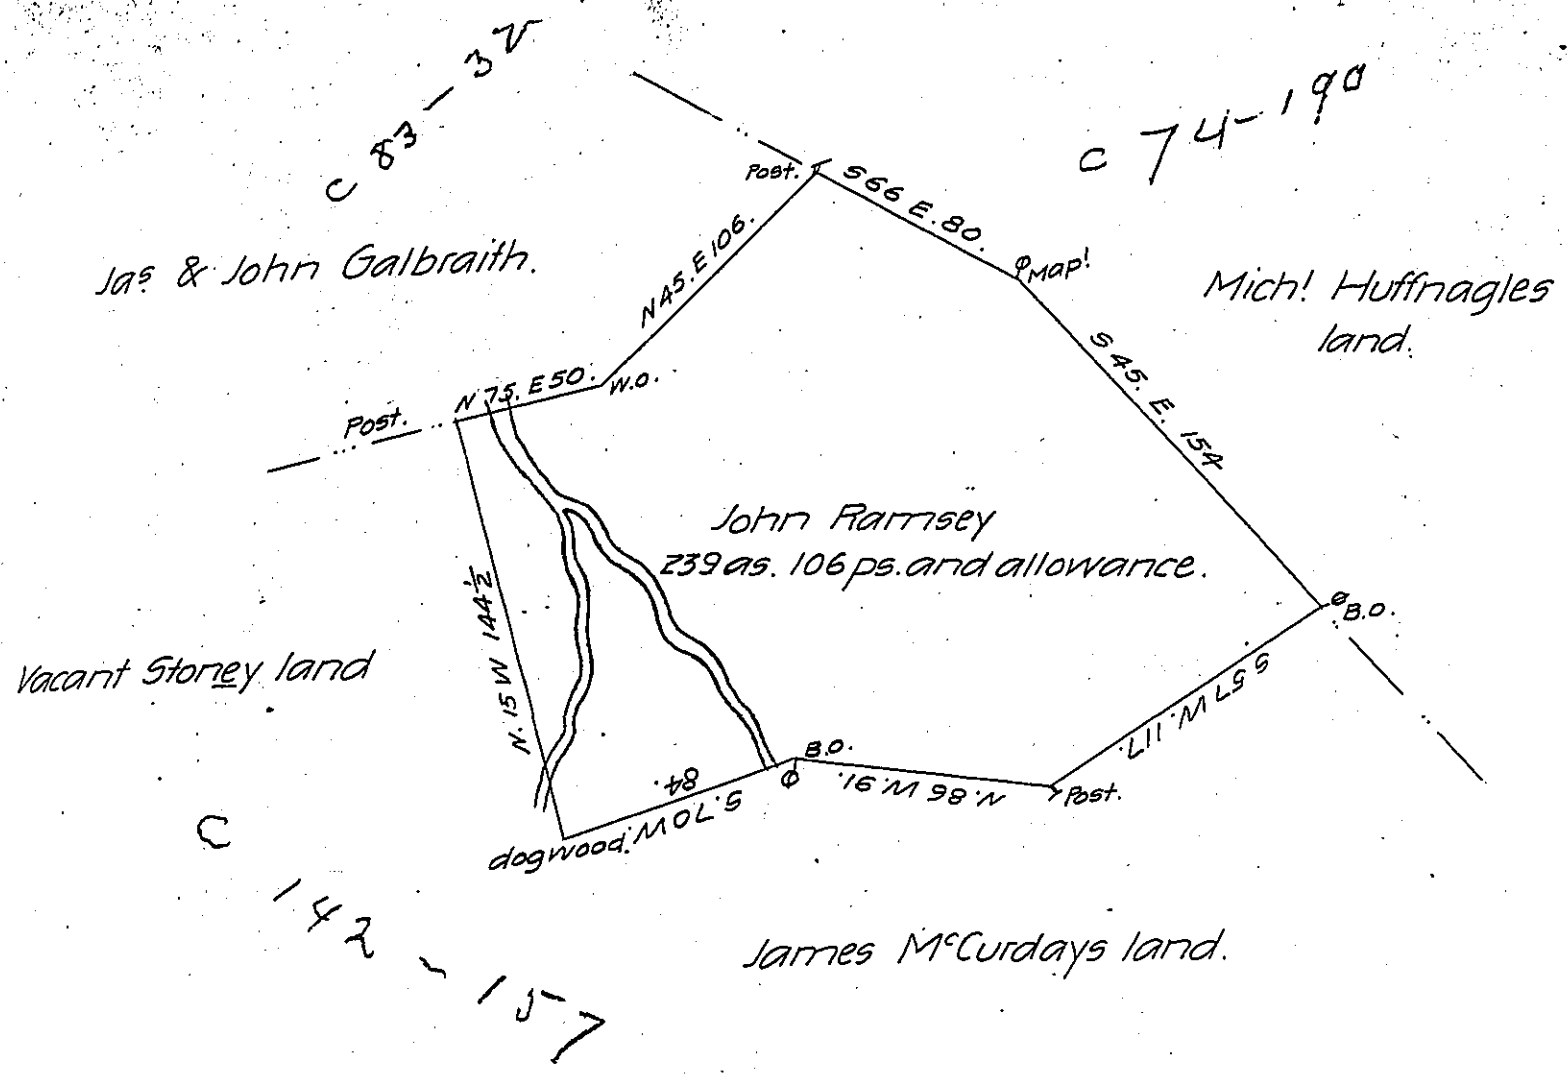

In pursuance of a warrant dated Nov: 20th 1786 there was Survey'd for John Ramsey the above described Tract of land containing Two hundred and thirty nine acres and 106 perches with an allowance of Six Pr. Cent Situate in Fairfield Township Westmoreland County Survey'd April 11th 1787

P

John Moore D.S.

John Lukens Esquire

Surv: Genl of Pennsylvania

IN TESTIMONY that the above is a copy of the original remaining on file in the Department of Internal Affairs of Pennsylvania, made conformably to an Act of Assembly approved the 16th day of February, 1833, I have hereunto set my Hand and caused the Seal of said Department to be affixed at Harrisburg, this eleventh day of October 1906.

*George J. Brown*  
 Secretary of Internal Affairs