


P-377

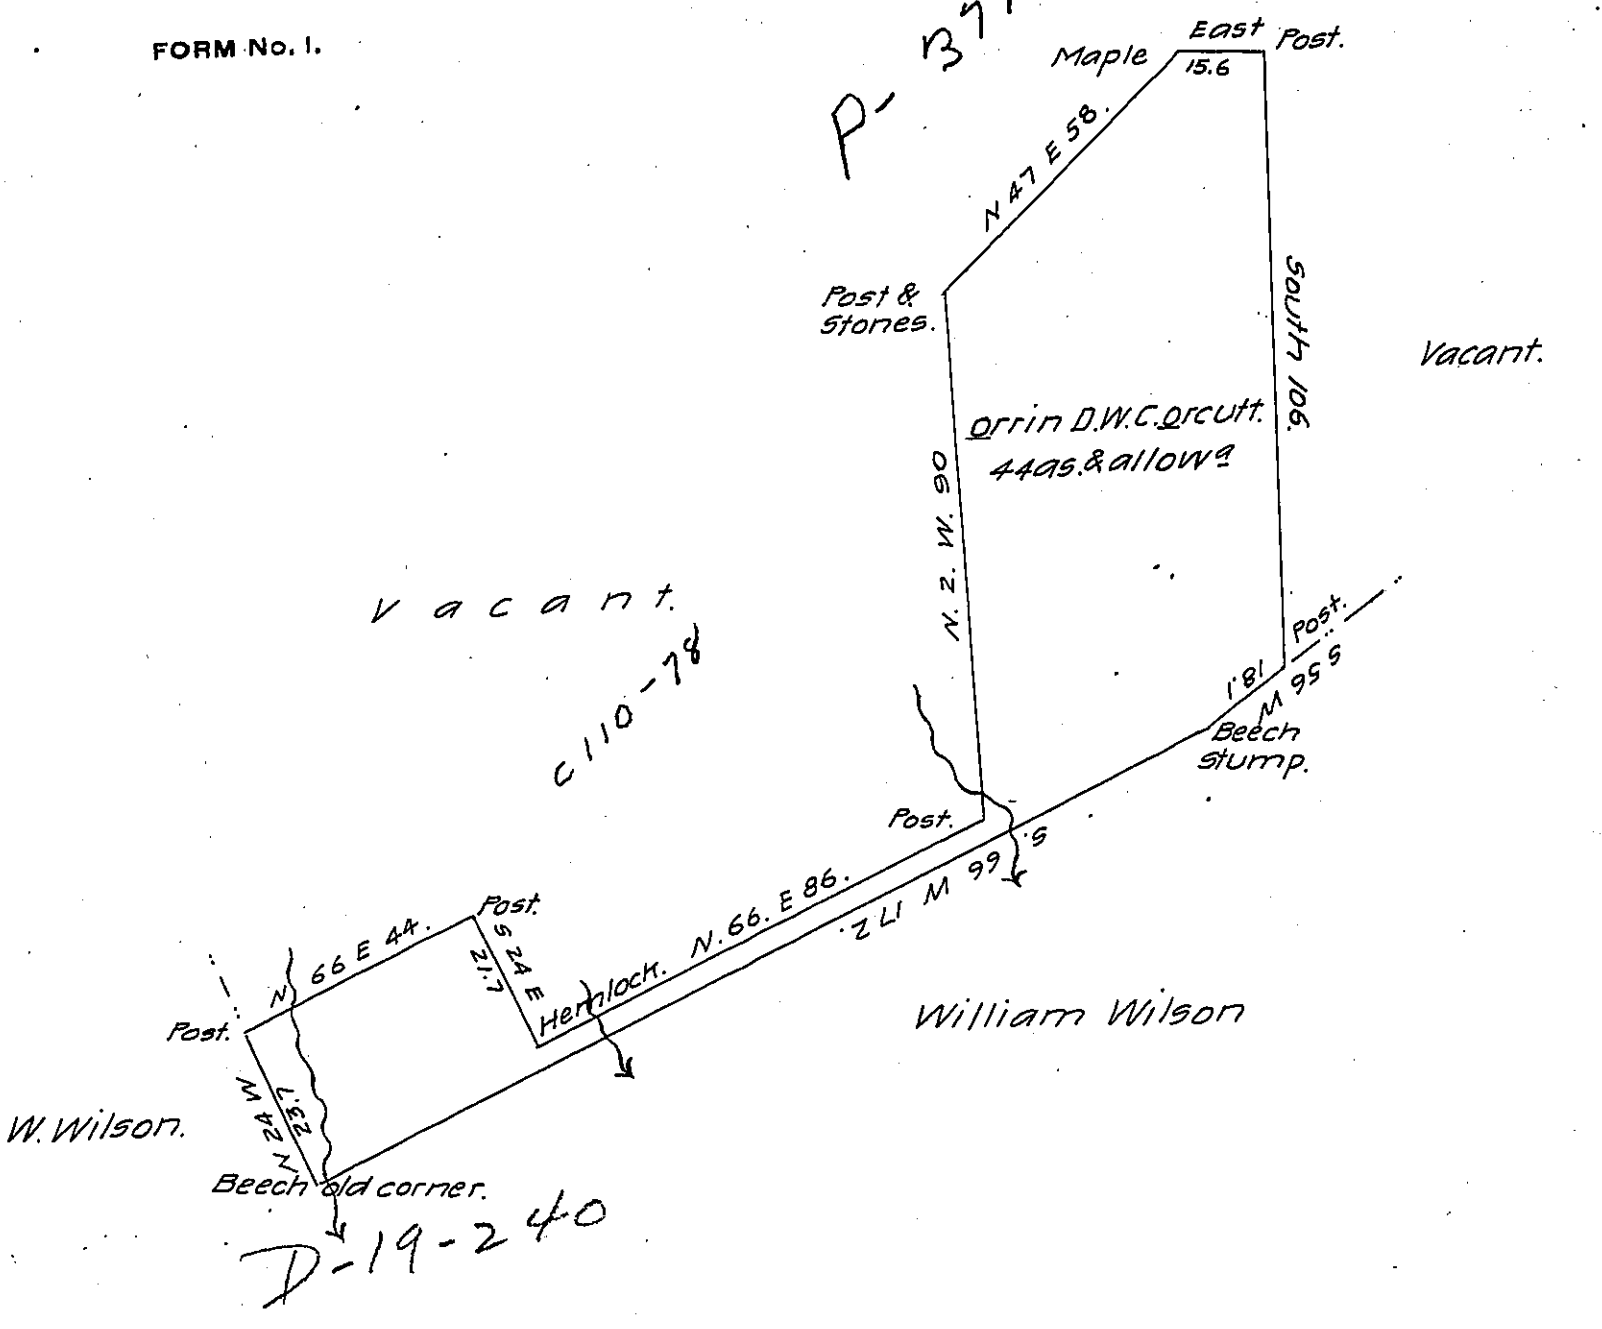

Draft of a tract of land situate in Monroe township Luzerne County adjoining land of William Wilson containing forty four acres of land besides the usual allowance of six per centum for roads &c. Surveyed the above described tract of land the 25th day of July A.D. 1837 for Orrin D.W.C. Orcutt by virtue of his Warrant dated the 7th day of Jan'y 1837

Zebulon H. Stevens, D.S.

To John Taylor Esqr.
Surveyor General.

IN TESTIMONY that the above is a copy of the original remaining on file in the Department of Internal Affairs of Pennsylvania, made conformably to an Act of Assembly approved the 16th day of February, 1833, I have hereunto set my Hand and caused the Seal of said Department to be affixed at Harrisburg, this twenty sixth day of June 1906.

Grace P. Brown
Secretary of Internal Affairs.