


FORM No. 1.

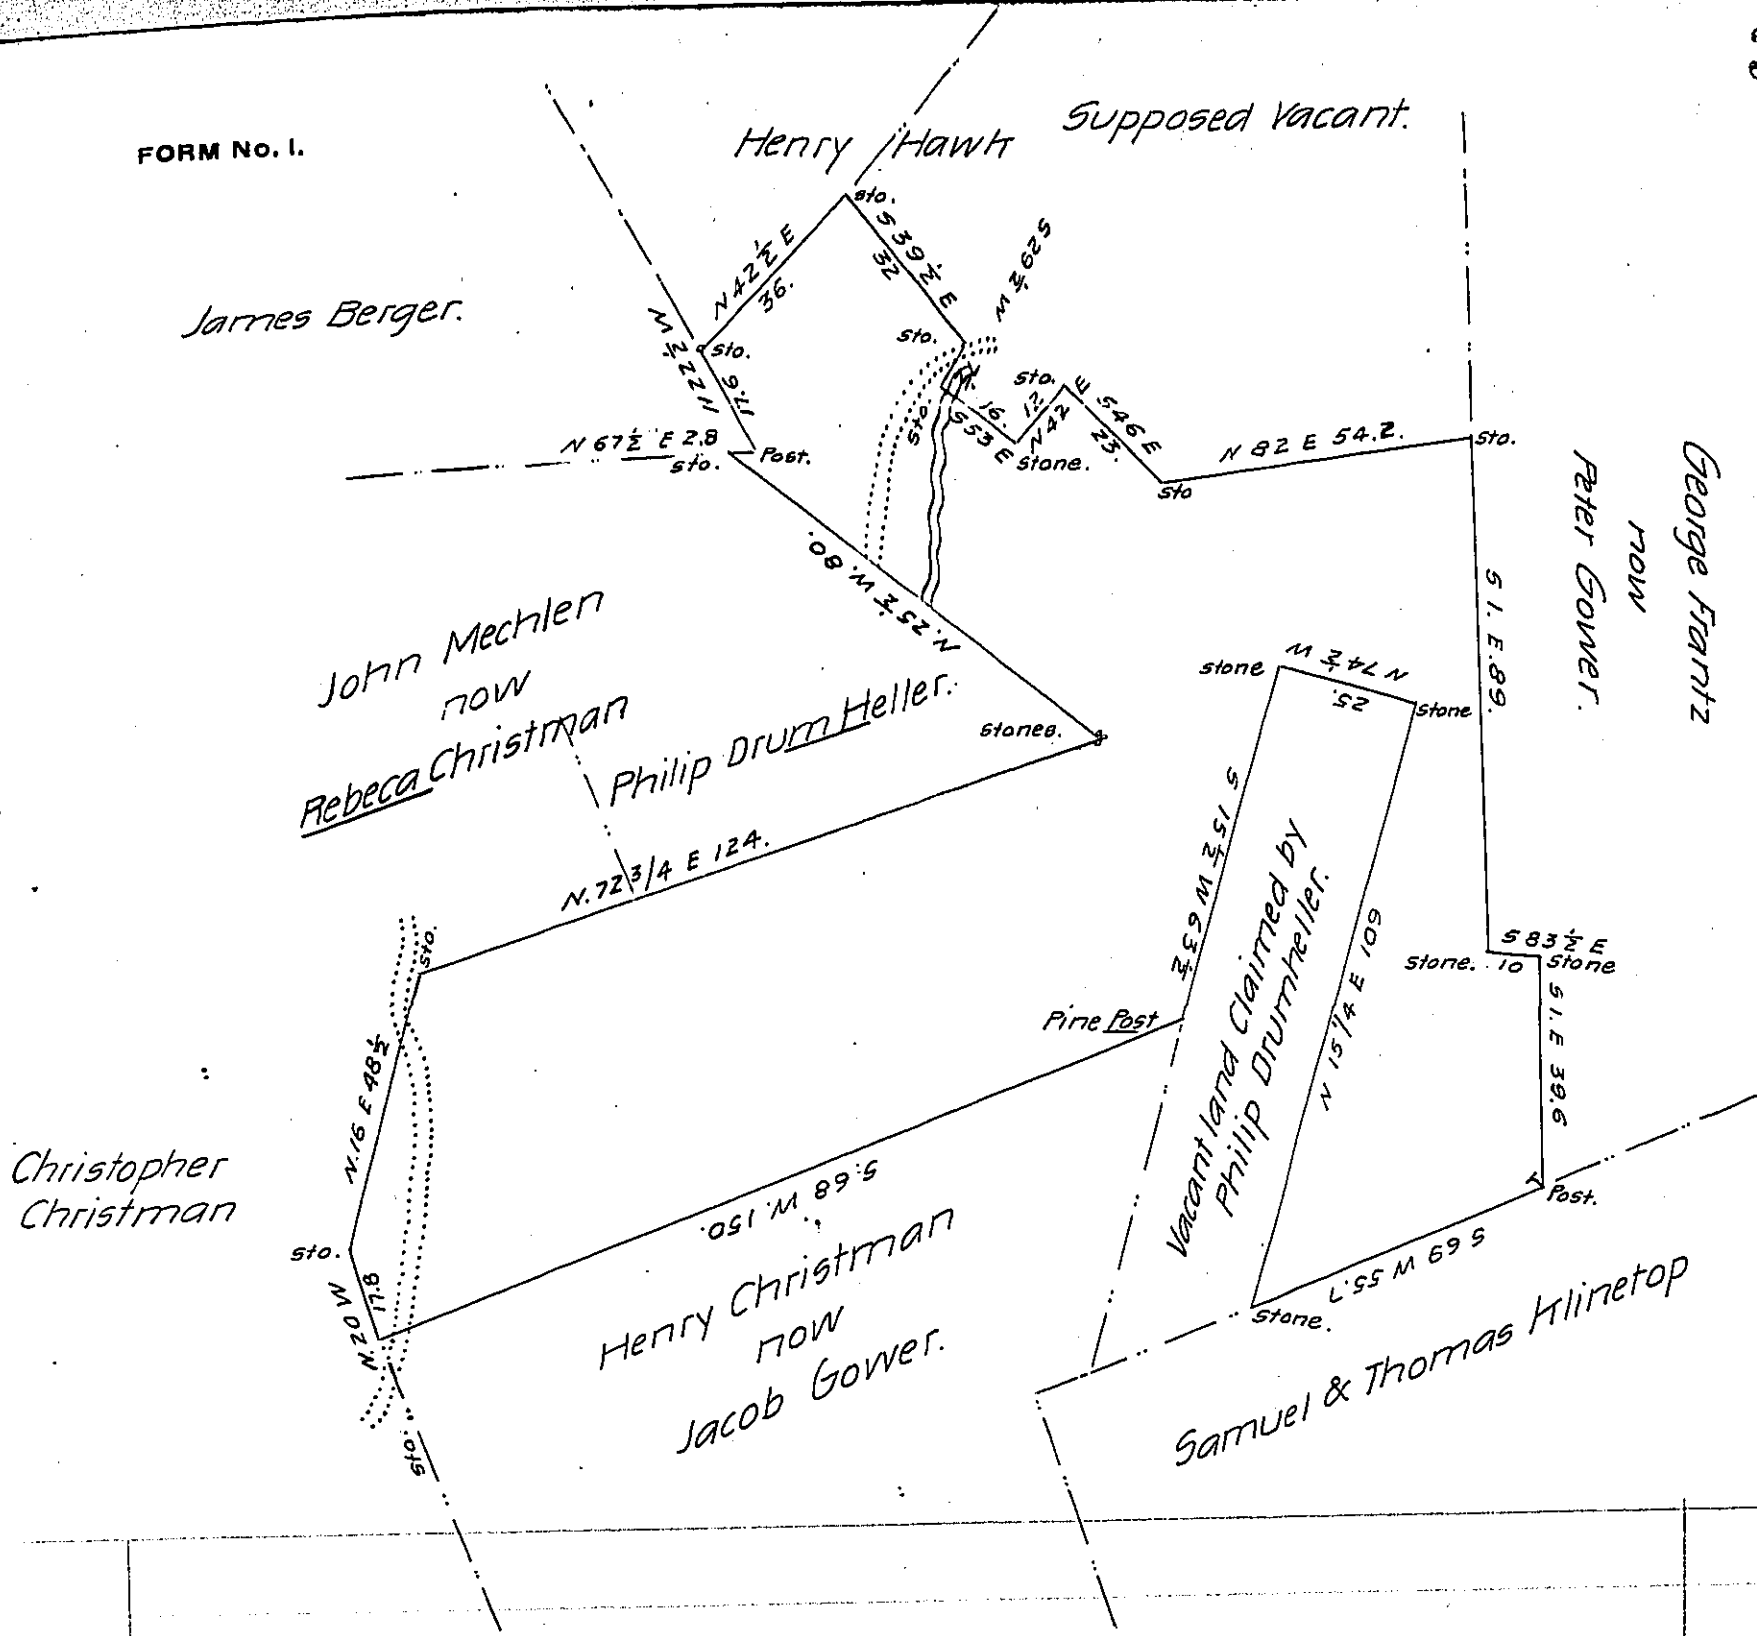

Draft of a Tract of Land Containing Ninety Eight acres, One Hundred and Thirty three perches and allowance of Six Per Cent for Roads &c. Situate in Eldred Township in the County of Monroe, (formerly in Chesnut Hill Township in the County of Northampton) Surveyed the 29th day of October 1873, in Pursuance of a Warrant granted to Peter Obersheimer dated the 31st day of January 1786.

Pr. Melchior Spragle C.S.

To Robert B. Beath Esqr.
 Surveyor General

IN TESTIMONY that the above is a copy of the original remaining on file in the Department of Internal Affairs of Pennsylvania, made conformably to an Act of Assembly approved the 16th day of February, 1833, I have hereunto set my Hand and caused the Seal of said Department to be affixed at Harrisburg, this twenty-sixth day of JUNE 1906.

Loach P. Brown
 Secretary of Internal Affairs