


A-64-172

BENJAMIN

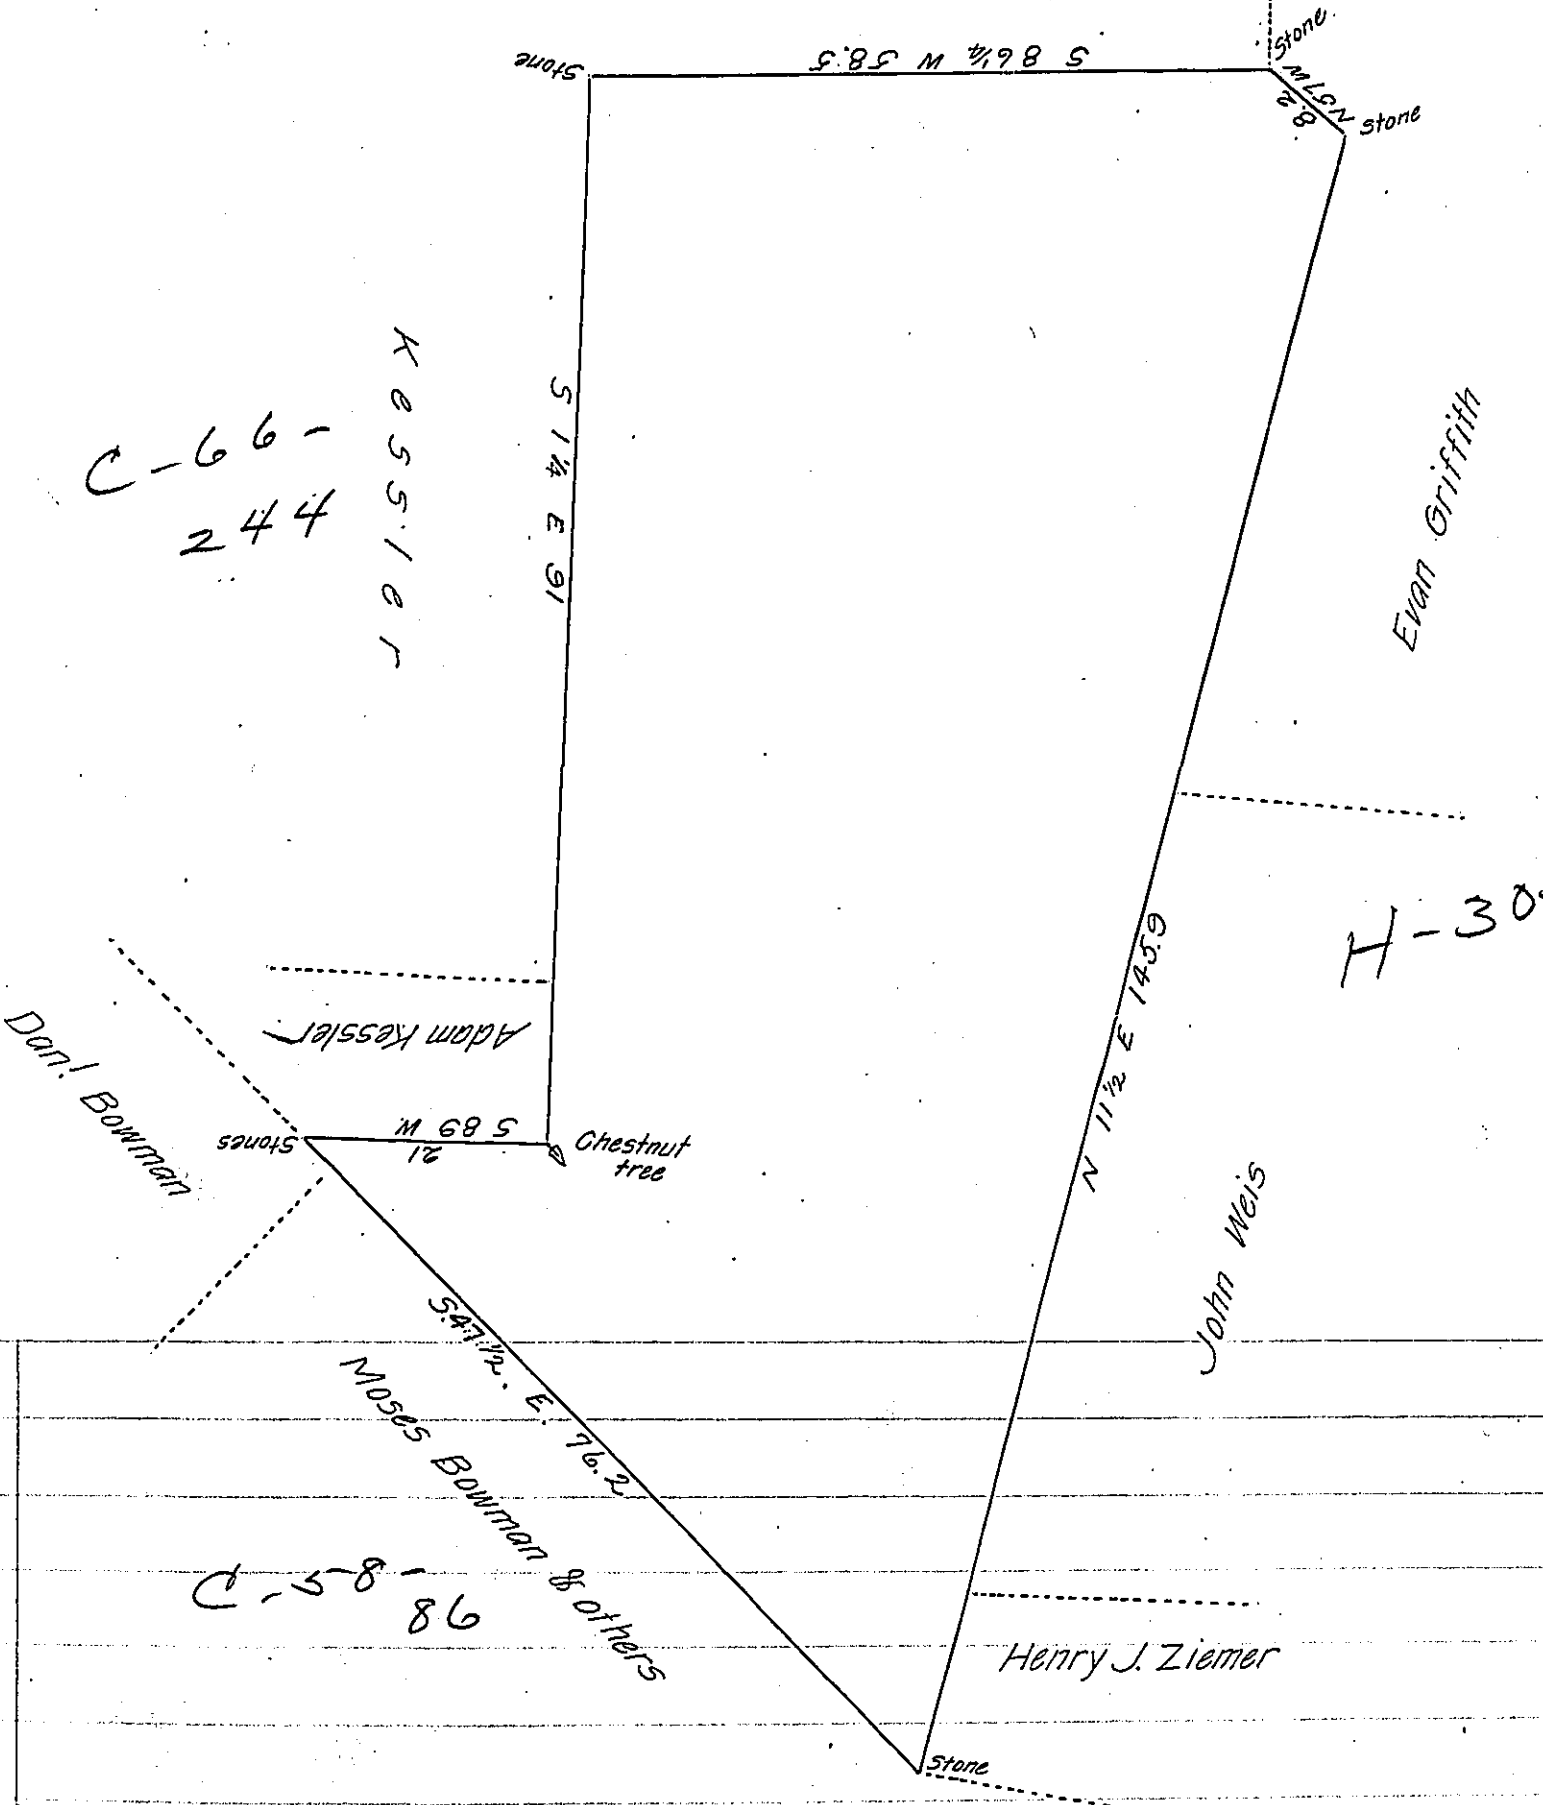

The above Draught represents a tract of land situate in Brecknock township Lancaster County containing $40\frac{3}{4}$ Acres and the usual Allowance of six per Cent for roads &c. Surveyed for John Penninger in pursuance of a Warrant for 25 Acres dated July 12th 1785, granted to Henry Ream. Surveyed May 12th 1860.

John O. Lewis Survr for

To W^m H. Keim

Lanc^r Co^y.

Surveyor General

IN TESTIMONY that the above is a copy of the original remaining on file in the Department of Internal Affairs of Pennsylvania, made conformably to an Act of Assembly approved the 16th day of February, 1833, I have hereunto set my Hand and caused the Seal of said Department to be affixed at Harrisburg, this twentyeighth day of August 1906.

Isaac B. Brown
Secretary of Internal Affairs.