


FORM No. 1.

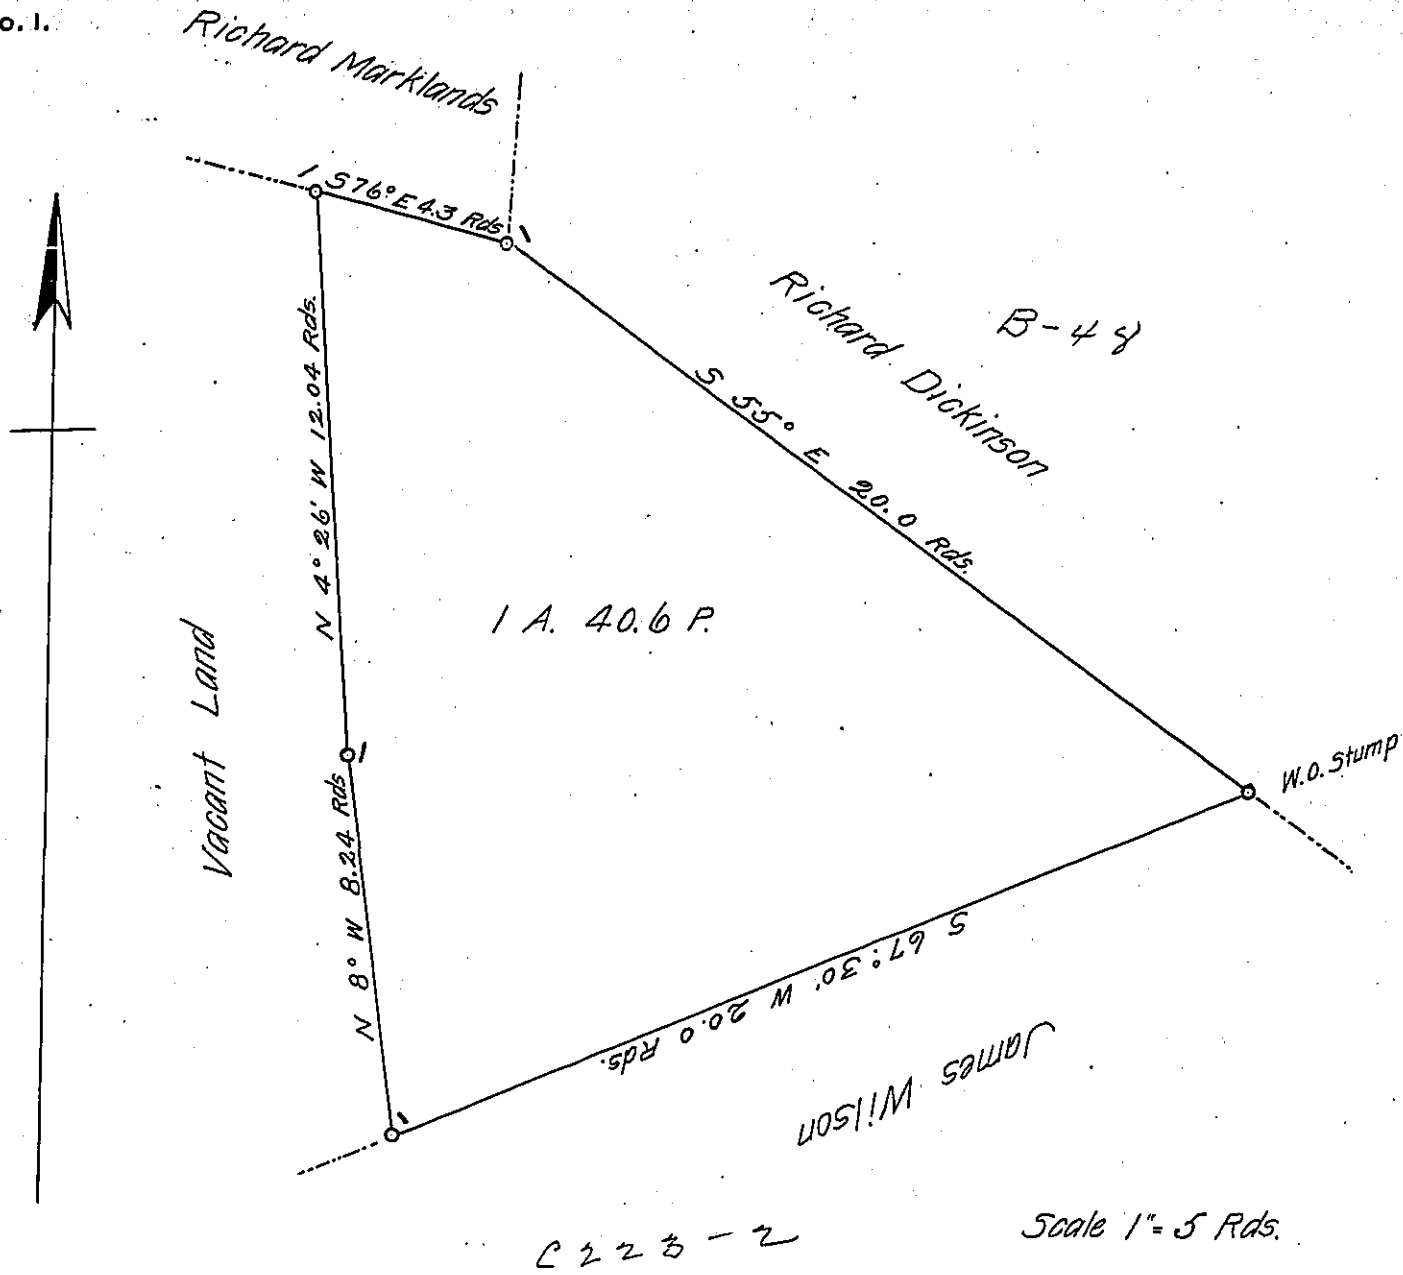

A Draft of a tract of land situated in the Township of South Franklin and County of Washington, containing One acres, 40.6 perches and allowance of six per cent. for roads, etc. Surveyed the 15<sup>th</sup> day of August, 1906, in pursuance of a warrant granted to Viola Ray Agnew and Lewis Snyder, dated the 13<sup>th</sup> day of August, 1906.

W. H. Armstrong,

County Surveyor.

To Hon. Isaac B. Brown,

Secretary of Internal Affairs.

(Approved Survey)

IN TESTIMONY that the above is a copy of the original remaining on file in the Department of Internal Affairs of Pennsylvania, made conformably to an Act of Assembly approved the 16th day of February, 1833, I have hereunto set my Hand and caused the Seal of said Department to be affixed at Harrisburg, this eighth day of September 1906.

*Isaac B. Brown*  
Secretary of Internal Affairs.