


FORM NO. 1.

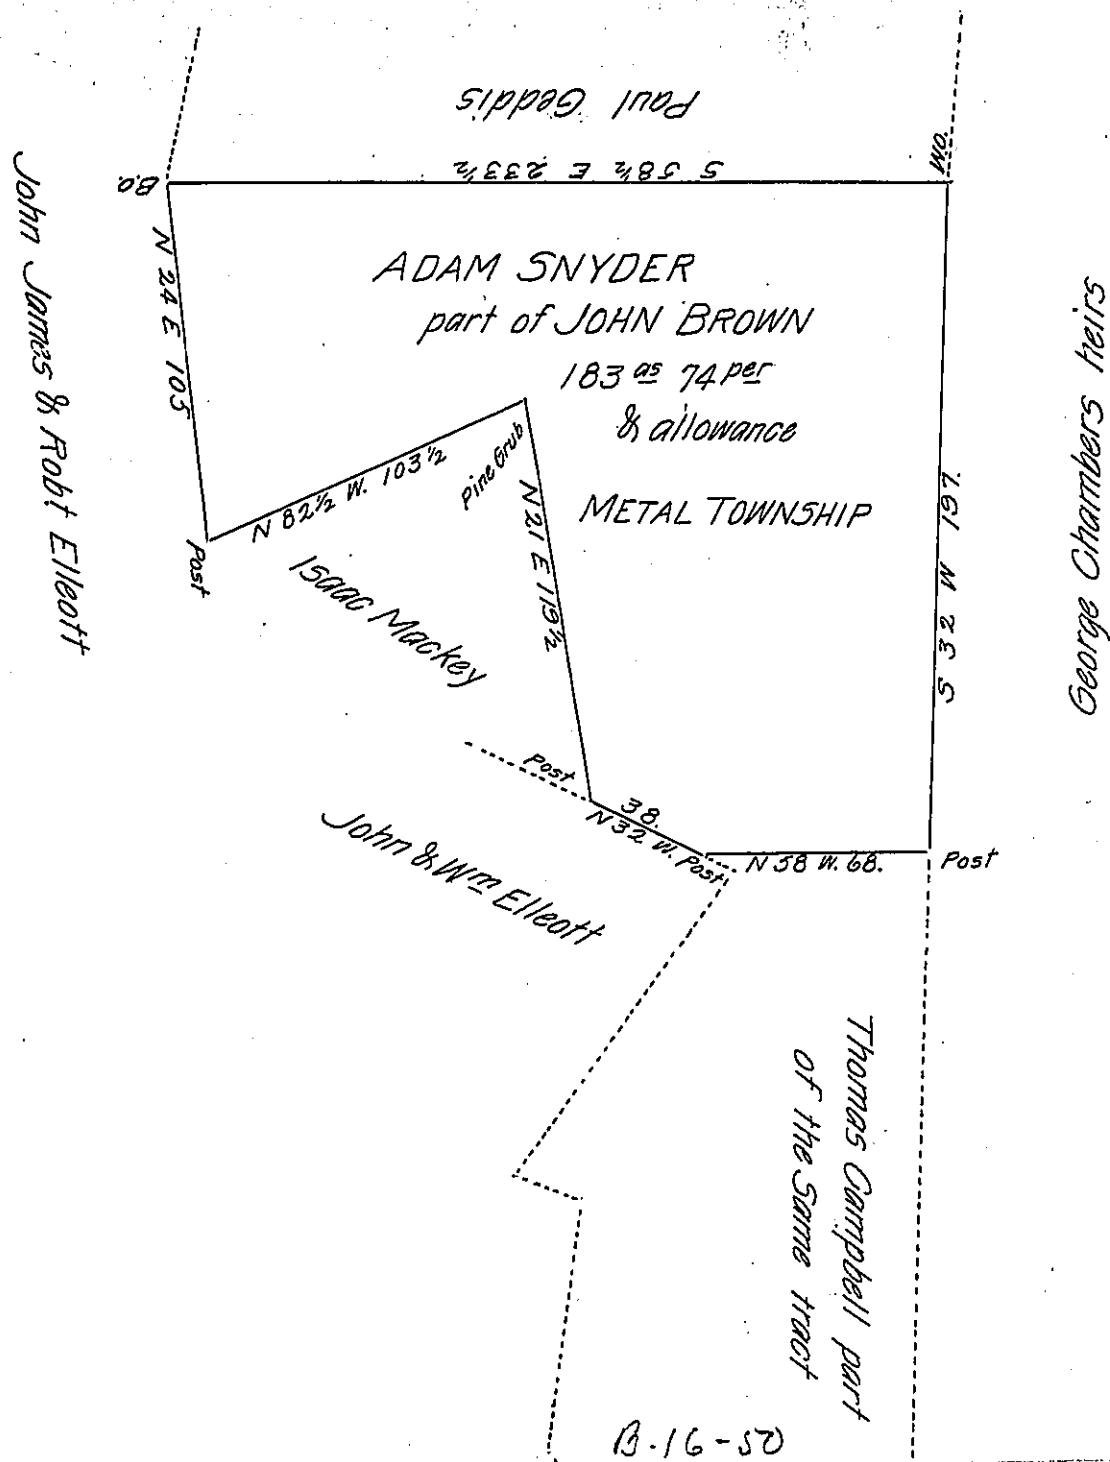

Draught of a tract of Land Situate in Metal (formerly Fannet) Township Franklin County Pa. Containing one hundred and eighty three acres and Seventy four perches & allowance, part of 310 acres 123 p. & allowance formerly Surveyed in pursuance of an order of Survey granted to John Brown dated July 2<sup>d</sup> 1767. No 4109. Surveyed the above part for Adam Snyder June 18<sup>th</sup> 1811.

Thomas Poe D.S.

I hereby Certify that the above is a true and correct Copy of a Draught remaining and recorded in the books of this office, October 31<sup>st</sup> 1864.

To James P. Barr Esq.  
Surveyor General.

Emanuel Kuhn C.S.

IN TESTIMONY that the above is a copy of the original remaining on file in the Department of Internal Affairs of Pennsylvania, made conformably to an Act of Assembly approved the 16th day of February, 1833, I have hereunto set my Hand and caused the Seal of said Department to be affixed at Harrisburg, this twentysixth day of September 1906.

*Loach D. Brown*  
Secretary of Internal Affairs.