


Andrew McIntires Land

872-9110

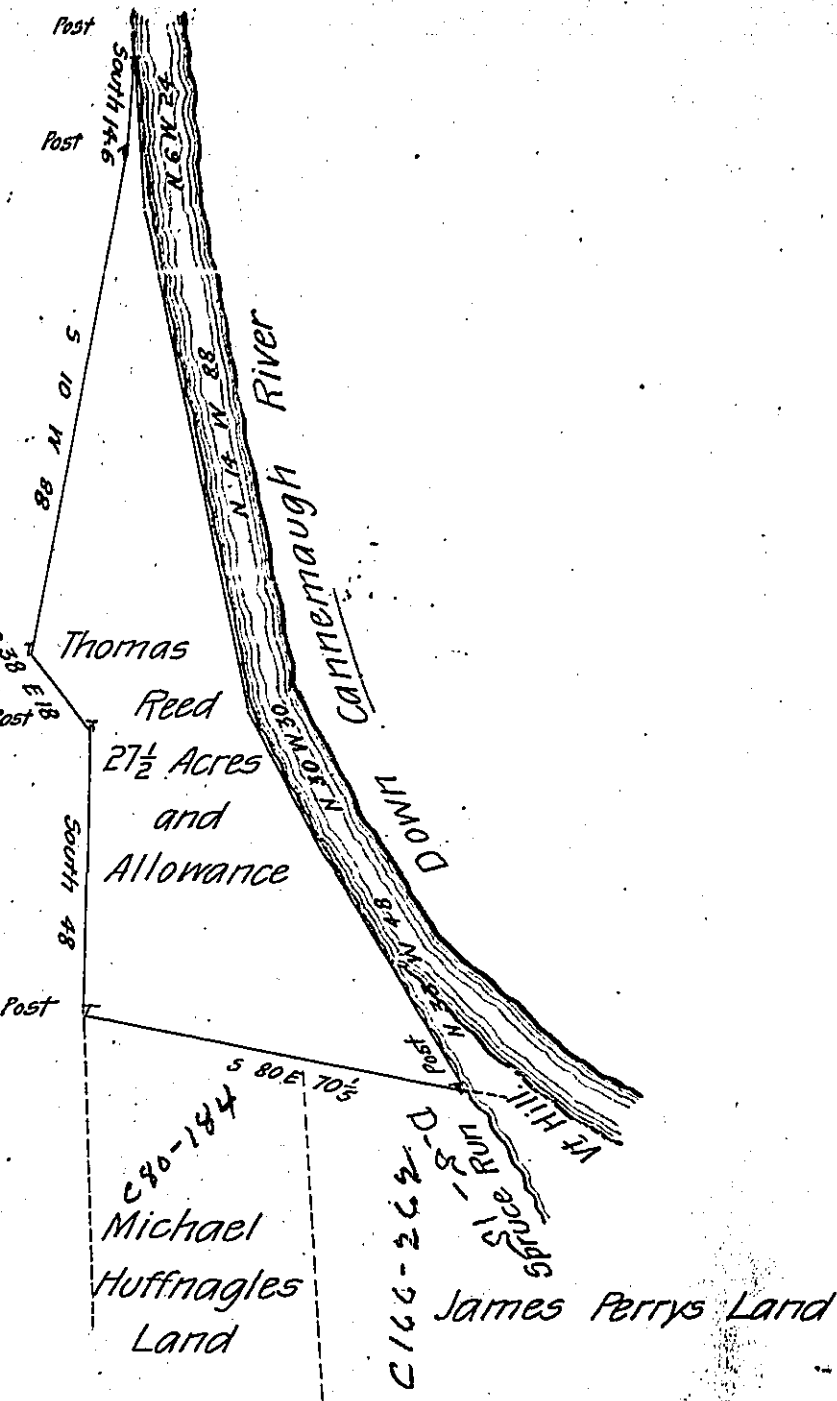

In pursuance of a Warrant dated Nov<sup>r</sup> 1<sup>st</sup> 1802 there was Survey'd for Thomas Reed the above described Tract of Land containing Twenty Seven Acres and a half and the allowance of Six P. Cent Situate in Derry Township in the County of Westmoreland. Survey'd March 30<sup>th</sup> 1803

✱

John Moore D.S.

Samuel Cochran Esquire  
 Surveyor Gen<sup>l</sup> of Penn<sup>a</sup>

IN TESTIMONY that the above is a copy of the original remaining on file in the Department of Internal Affairs of Pennsylvania, made conformably to an Act of Assembly approved the 16<sup>th</sup> day of February, 1833, I have hereunto set my Hand and caused the Seal of said Department to be affixed at Harrisburg, this second day of November 1906

*Joseph N. Brown*  
 Secretary of Internal Affairs.