


FORM No. 1.

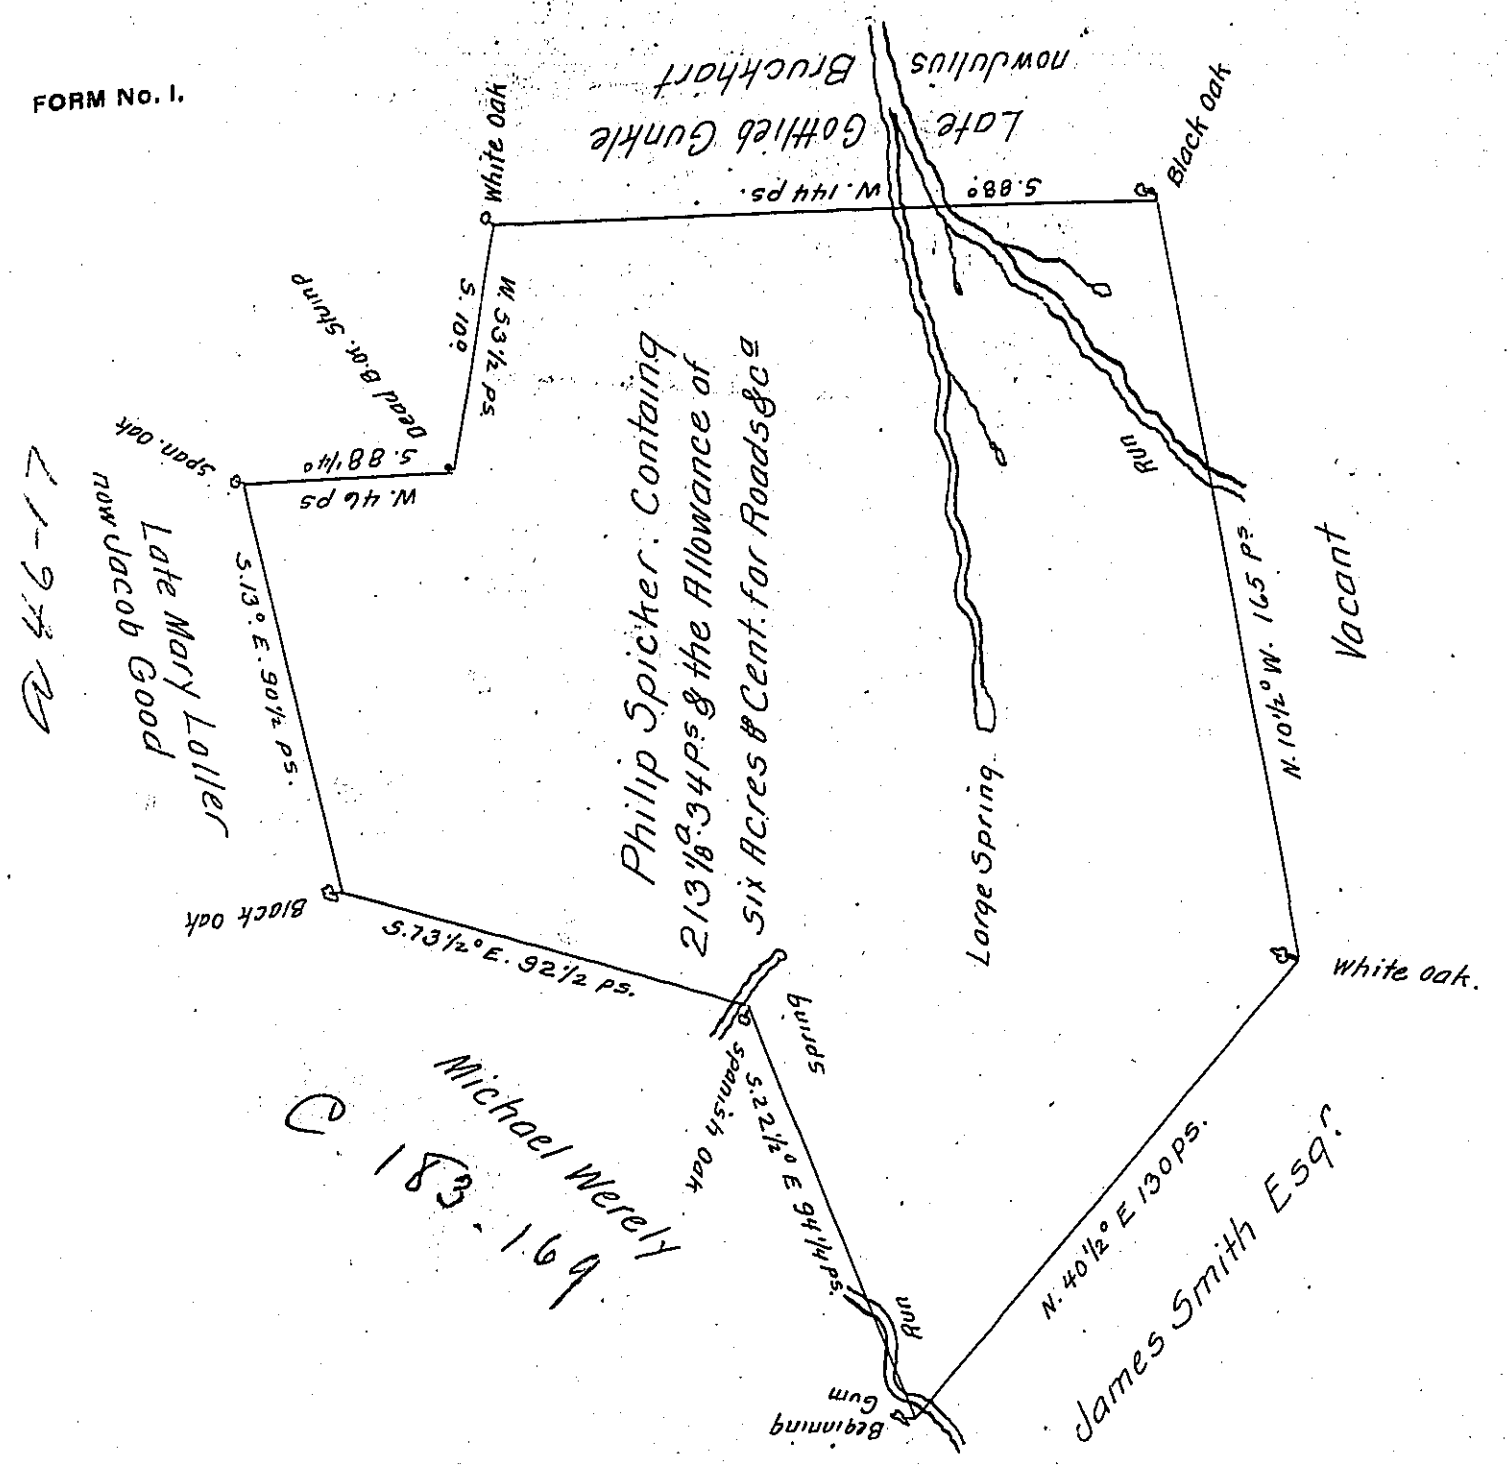

Michael Werely  
C. 183-169

A Draught of a Tract of Land situate in Manchester Township & County of York. Containing two hundred & thirteen Acres and thirty four Perches & the Usual Allowance of six Acres & Cent. for Roads & Highways. Re. Surveyed by the old Lines the 24<sup>th</sup> Day of November 1785. for Philip Spicker in pursuance of a Warrant bearing date the 22<sup>th</sup> Day of ~~June 1750~~ <sup>May 1746</sup> Granted to Martin Mansberger.

To John Lukens Esq<sup>r</sup> }  
Surveyor General } John Forsyth D.S.

N.B. - See a Copy of the entry of the above Warr<sup>t</sup> N<sup>o</sup> 468 the 2<sup>nd</sup> letter M. L. Co. Y. W<sup>t</sup>

IN TESTIMONY that the above is a copy of the original remaining on file in the Department of Internal Affairs of Pennsylvania, made conformably to an Act of Assembly approved the 16th day of February, 1833, I have hereunto set my Hand and caused the Seal of said Department to be affixed at Harrisburg, this twenty fifth day of October 1906.

*Loac B. Brown*  
Secretary of Internal Affairs.