


Philip Rousculp

195-43

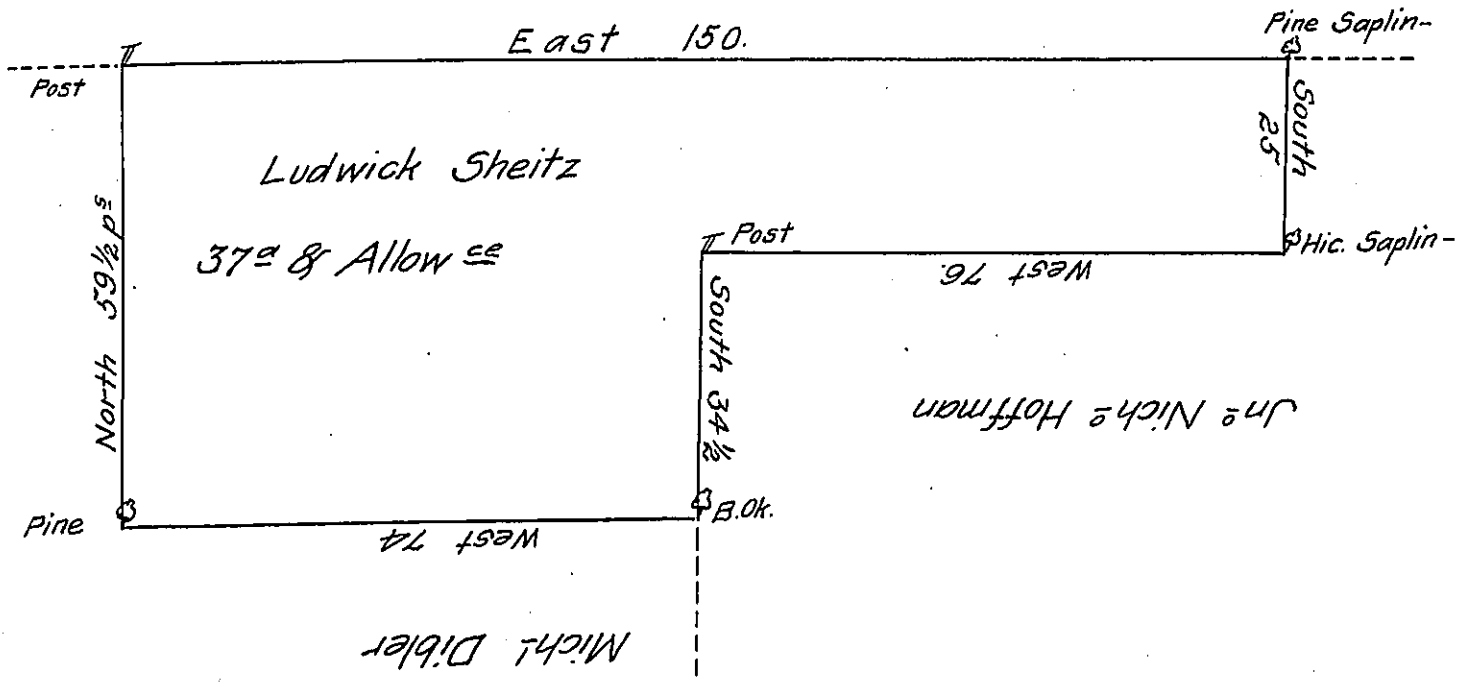

Surveyd for Ludwick Sheitz on the 2^{sd} day of December 1786 the above described tract of Thirty seven acres & Allow^{ee} of Six $\frac{1}{2}$ Ct Situate in Upper Paxton Township Dauphin County By his Warrant 23th of April 1785
 $\frac{1}{2}$ Bartrem Galbraith D.S.

Dan^l Bradhead Esq^r }
 Surveyor General }

IN TESTIMONY that the above is a copy of the original remaining on file in the Department of Internal Affairs of Pennsylvania, made conformably to an Act of Assembly approved the 16th day of February, 1833, I have hereunto set my Hand and caused the Seal of said Department to be affixed at Harrisburg, this twenty first day of November 1906.

Isaac P. Brown
 Secretary of Internal Affairs.