


FORM NO. 1.

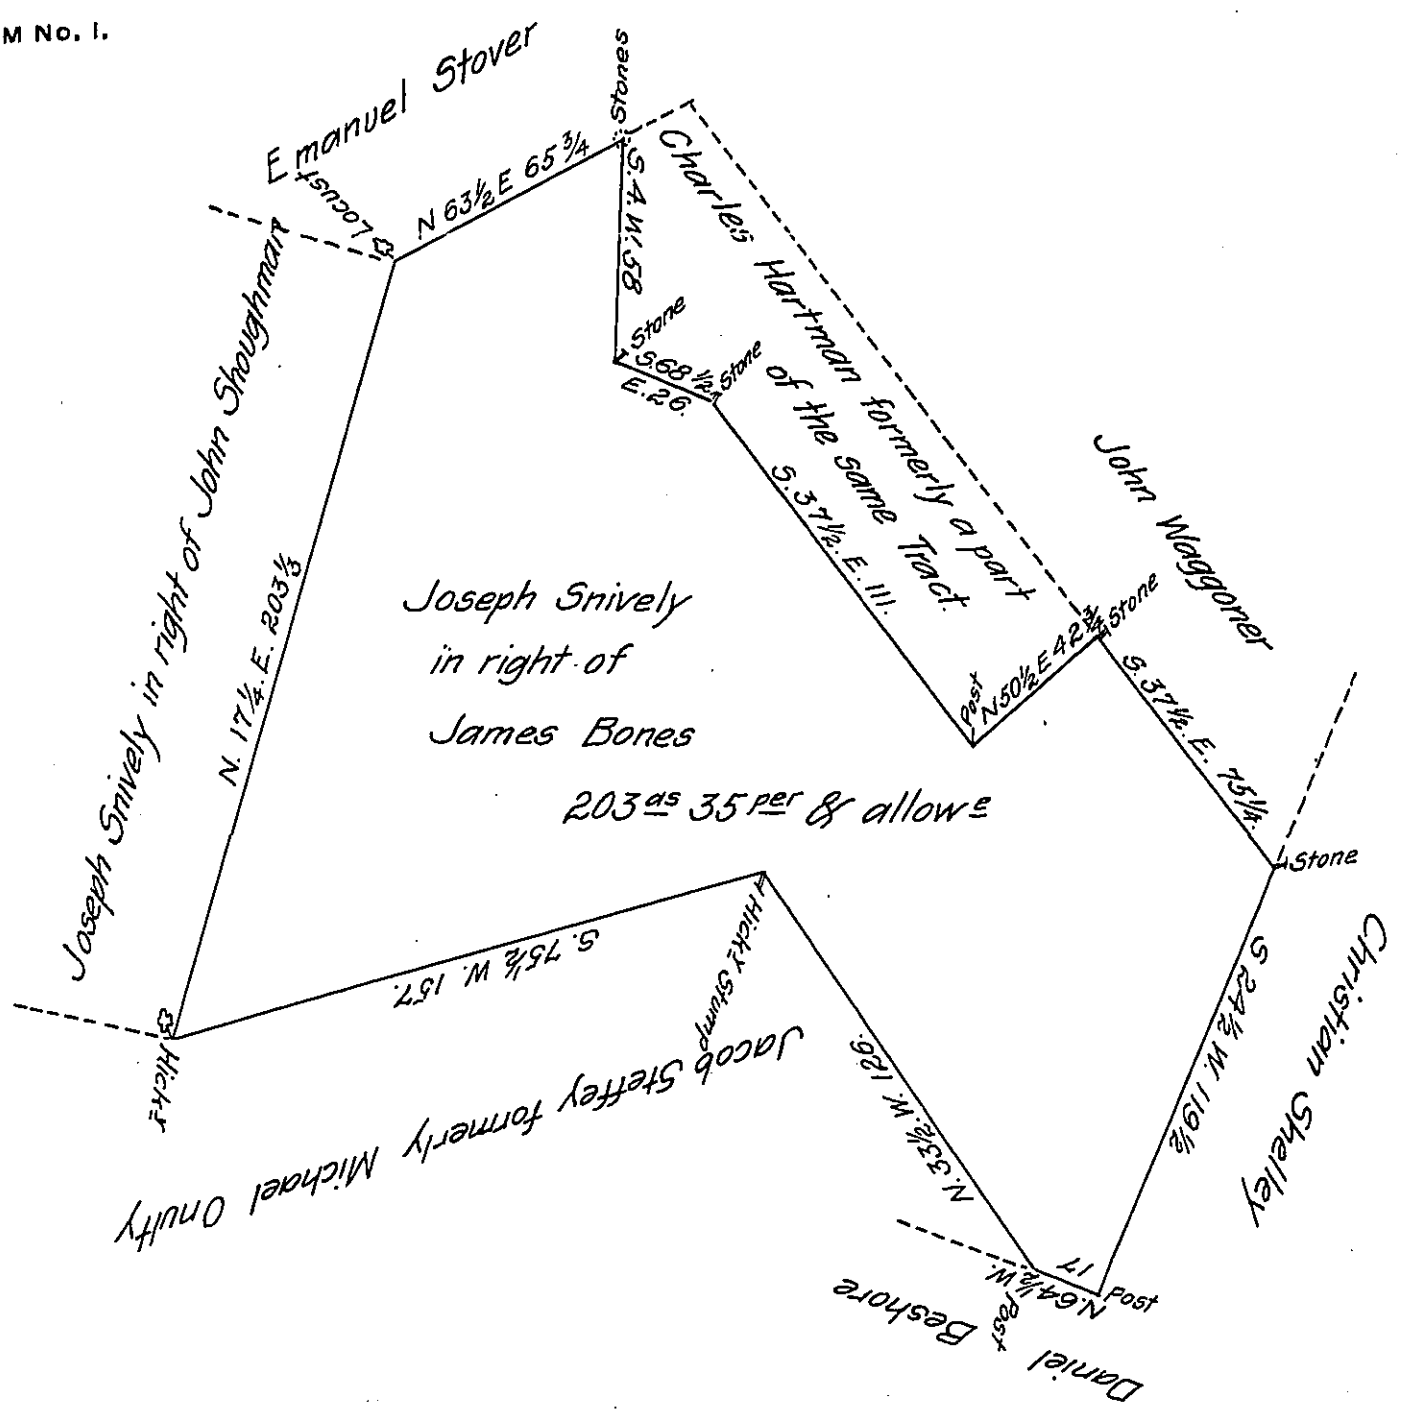

A Draught of a Tract of Land situated in Washington (late Antrim) Township Franklin (late Cumberland) County Containing Two hundred & three acres and thirty five perches and Allowance of Six  $\frac{1}{2}$  Cent. for Roads &c. Being part of a larger Tract of Two hundred and twenty eight acres and fifty one perches, &c. which was Surveyed April 9<sup>th</sup> 1767 for James Bones, in persuance of an Order of Survey dated August 4<sup>th</sup> 1766. N<sup>o</sup> 723.

Surveyed and laid off from the Other part of the Tract October 13<sup>th</sup> 1809.

Thomas Poe D.S.

To Andrew Porter Esq.  
Surveyor General.

IN TESTIMONY that the above is a copy of the original remaining on file in the Department of Internal Affairs of Pennsylvania, made conformably to an Act of Assembly approved the 16<sup>th</sup> day of February, 1833, I have hereunto set my Hand and caused the Seal of said Department to be affixed at Harrisburg, this twenty seventh day of November 1906.

*George B. Brown*  
Secretary of Internal Affairs.