


FORM No. 1.

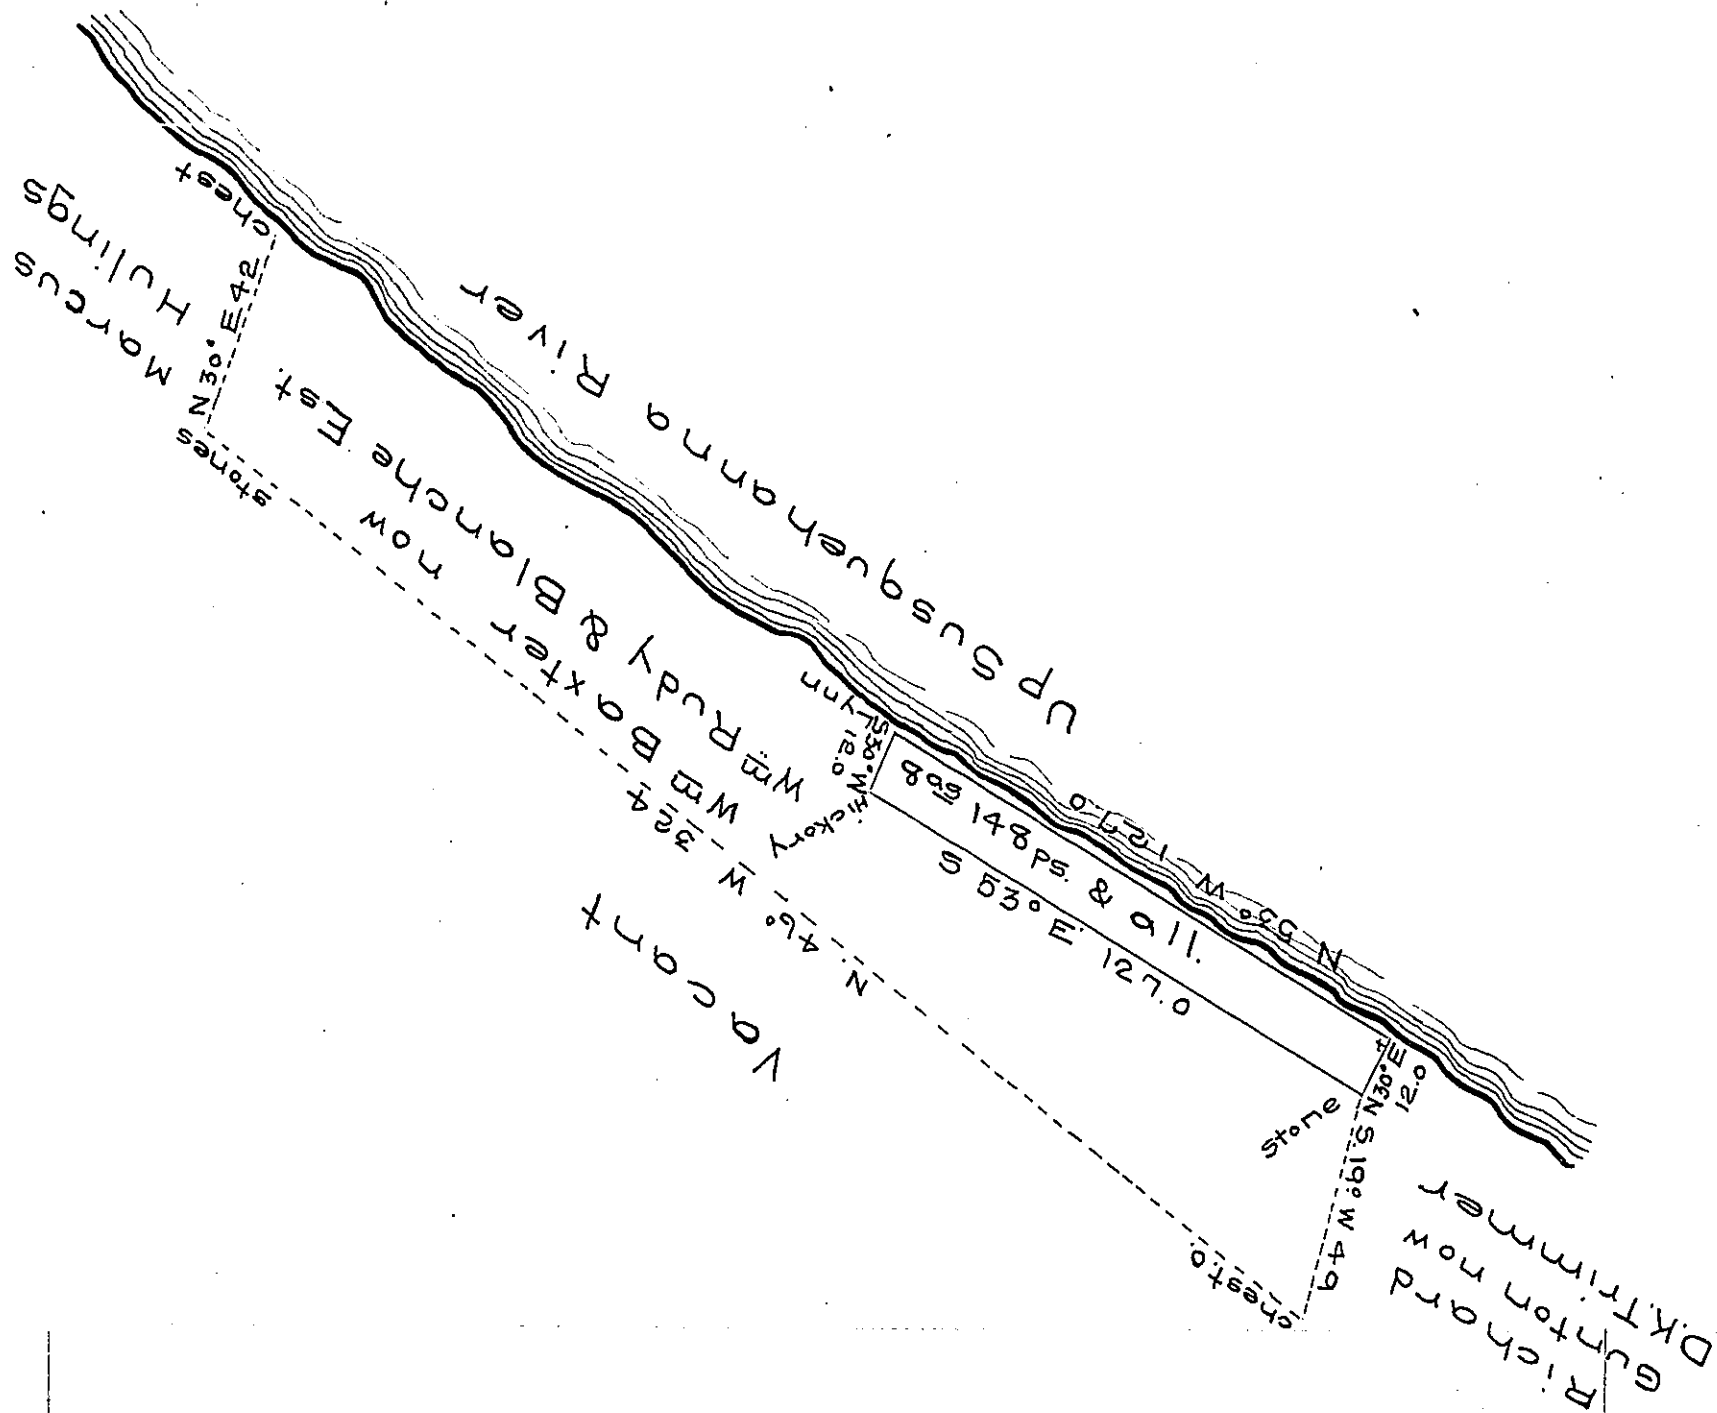

A draft of a tract of land situated in the township of Fairview and County of York containing eight acres 148 perches and allowance of six per cent. for roads etc. Surveyed the nineteenth day of October 1904 in pursuance of a warrant granted to Wilhelm Rudy for himself and in trust &c. dated the 12th day of September 1904.

B.F. Koller
County Surveyor

To Hon. Isaac B. Brown
Secretary of Internal Affairs }

IN TESTIMONY that the above is a copy of the original remaining on file in the Department of Internal Affairs of Pennsylvania, made conformably to an Act of Assembly approved the 16th day of February, 1833, I have hereunto set my Hand and caused the Seal of said Department to be affixed at Harrisburg, this twentieth day of September 1906.

Isaac B. Brown
Secretary of Internal Affairs.