


ANDREW PORTER

JOHN ADAIR

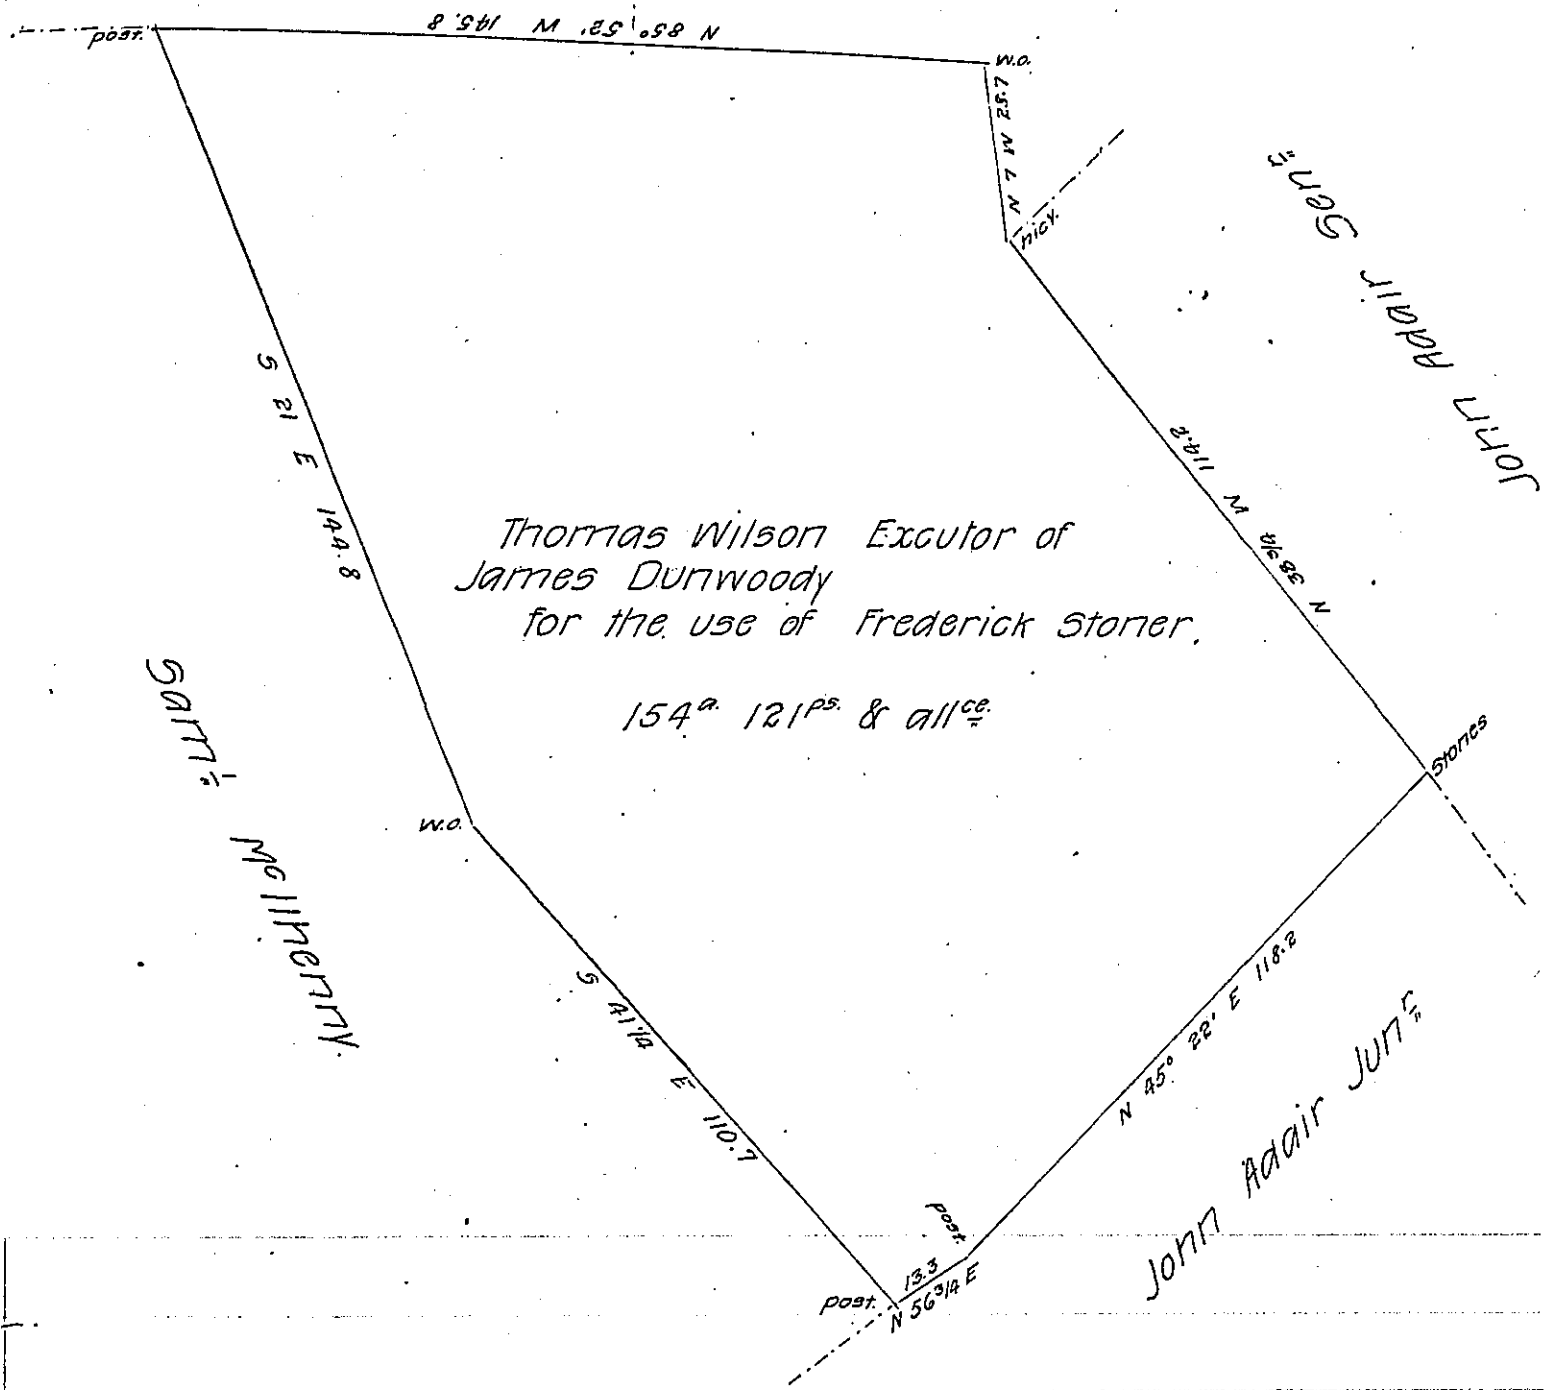

Thomas Wilson Excutor of  
 James Dunwoody  
 for the use of Frederick Stoner.  
 154<sup>a</sup> 121<sup>ps</sup> & all<sup>ce</sup>

Situate in Mountjoy Township Adams County being part of  
 313<sup>a</sup> 50<sup>ps</sup> & all<sup>ce</sup>. Surveyed May 31<sup>st</sup> 1810 in pursuance of an  
 order of the board of property in the name of Thomas Wilson  
 Excutor of James Dunwoody dated July 31<sup>st</sup> 1809. Divided from  
 the same day for Frederick Stoner containing one hundred and  
 fifty four acres one hundred & twenty one perches & all<sup>ce</sup>.

By Sam<sup>l</sup> Sloan: D.S.

To Andrew Porter Esqr.  
 Surveyor General.

IN TESTIMONY that the above is a copy of the original remaining on file in  
 the Department of Internal Affairs of Pennsylvania, made  
 conformably to an Act of Assembly approved the 16th day of  
 February, 1833, I have hereunto set my Hand and caused  
 the Seal of said Department to be affixed at Harrisburg,  
 this fourteenth day of December 1906.

*Lauchlin Curran*  
 Secretary of Internal Affairs