


See pg. 140

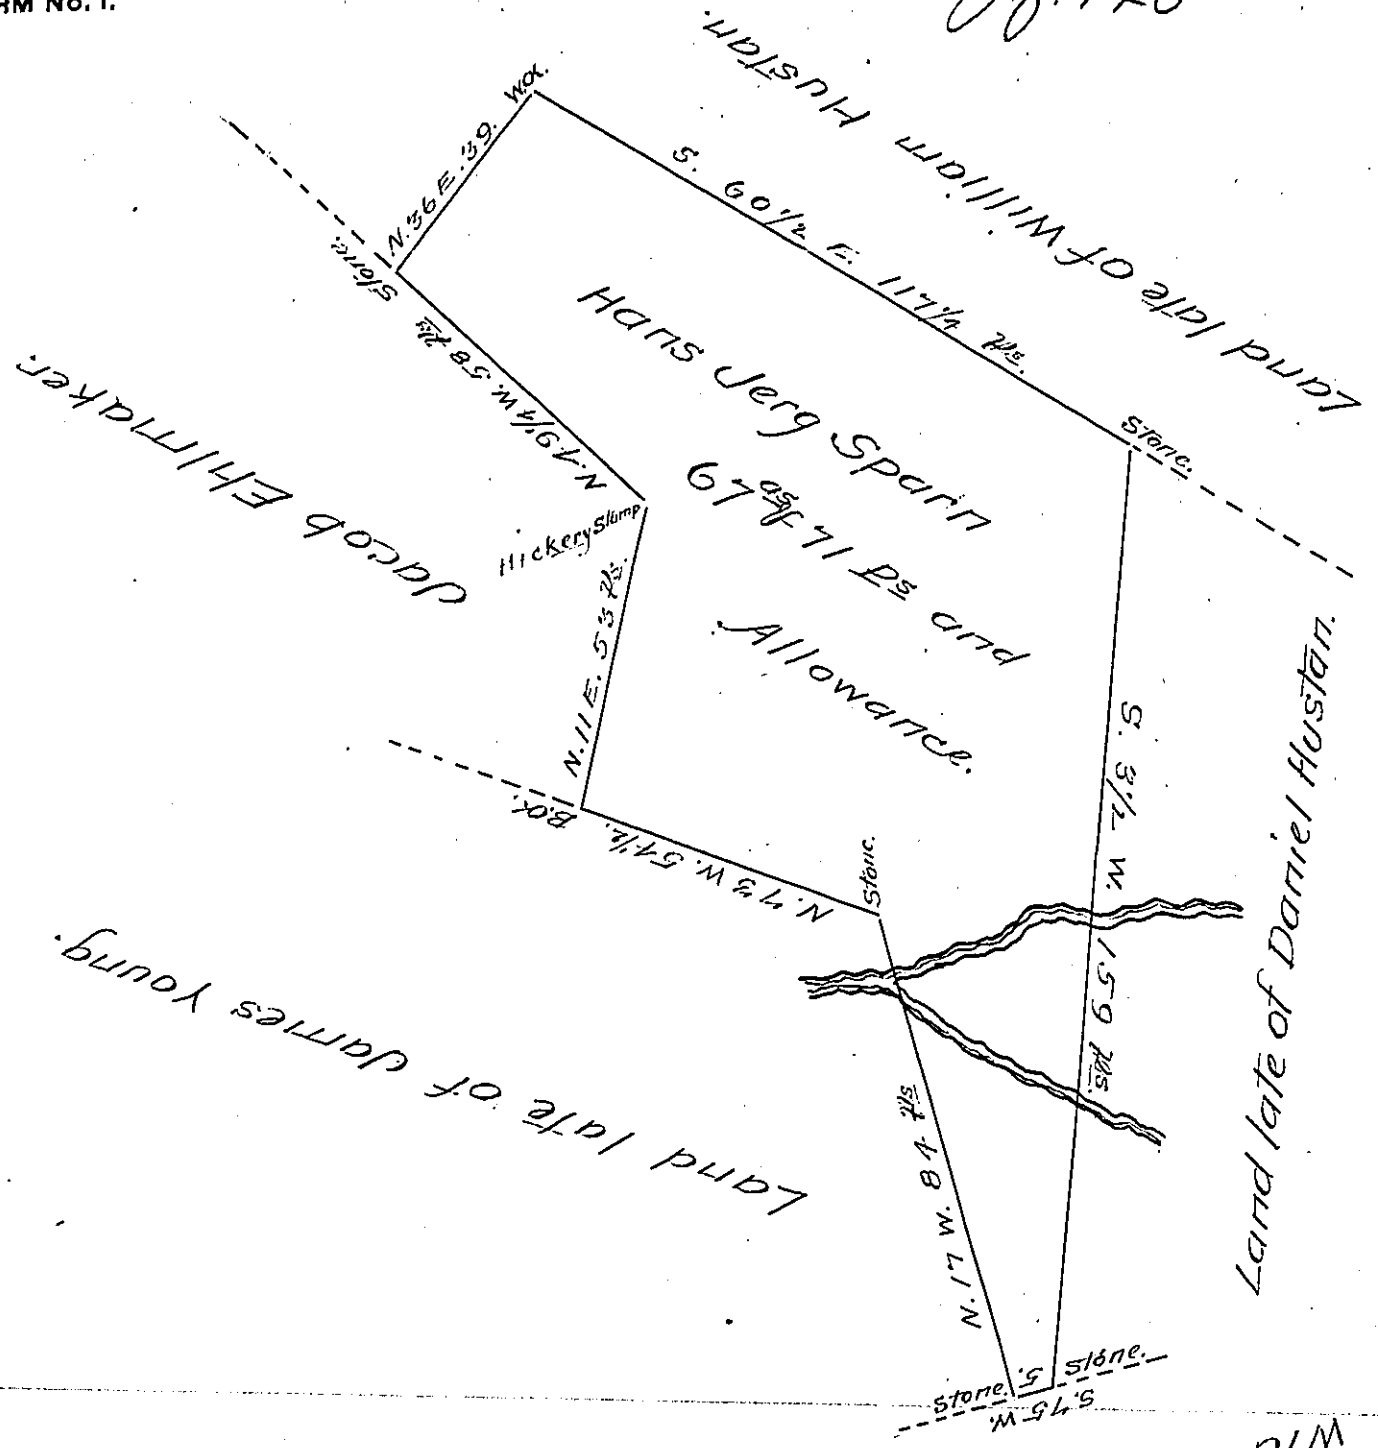

James Young

A Draught of a Tract of Land Situate in Earl Township Lancaster County Containing 67⁹⁵ & 71 Ps. and the usual Allowance of six ¹/₁₀₀ Cent for Roads &c. Surveyed the 20th Day of Feby. A. D. 1805 for John Hurst in Right of Hans Jerg Sparr &c. (It being Part of a Larger Tract of about 109⁹⁵ & Allowance Surveyed unto the said Hans Jerg Sparr By Virtue of a Warrant Dated the 15th Day of Feby. A. D. 1742/3

H. Ream D.S.

To Samuel Cochran Esq. Surveyor General.

Wm. Ensminger D.S.

IN TESTIMONY that the above is a copy of the original remaining on file in the Department of Internal Affairs of Pennsylvania, made conformably to an Act of Assembly approved the 16th day of February, 1833, I have hereunto set my Hand and caused the Seal of said Department to be affixed at Harrisburg, this twenty seventh day of November 1906.

Joseph D. Brown
 Secretary of Internal Affairs.