


FORM NO. 1.

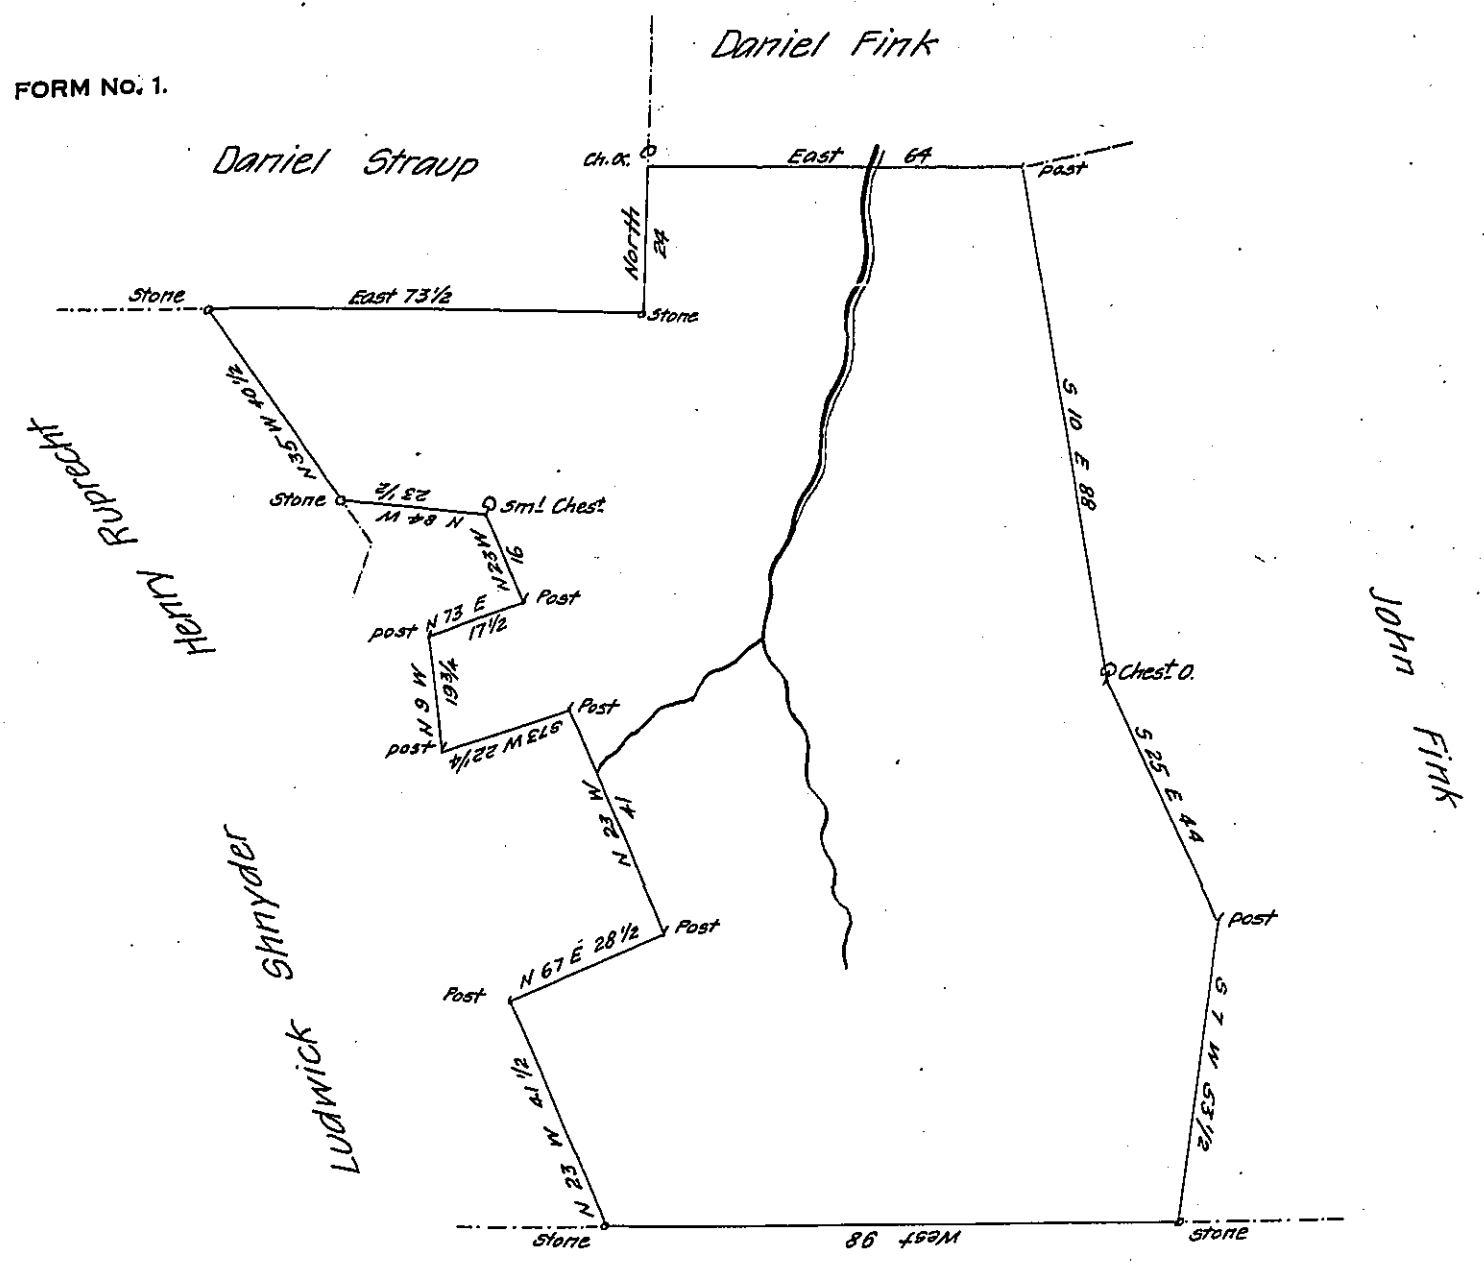

John Breiner

By Virtue of a warrant dated the 16th May 1792 Surveyed the 9th
 August 1792 to Daniel Straup the above described tract of land situate in Lynn
 Township Northampton County Containing One hundred and ten acres one hundred
 and forty three perches and the Allowance of Six P. Cent. &c^a

P-

Daniel Brodhead Esq^r

Geo. Palmer D.S.

Surveyor General

IN TESTIMONY that the above is a copy of the original remaining on file in
 the Department of Internal Affairs of Pennsylvania, made
 conformably to an Act of Assembly approved the 16th day of
 February 1833, I have hereunto set my hand and caused
 the Seal of said Department to be affixed at Harrisburg,
 this third day of January 1907

Loac P. Brown
 Secretary of Internal Affairs.