


FORM NO. 1.

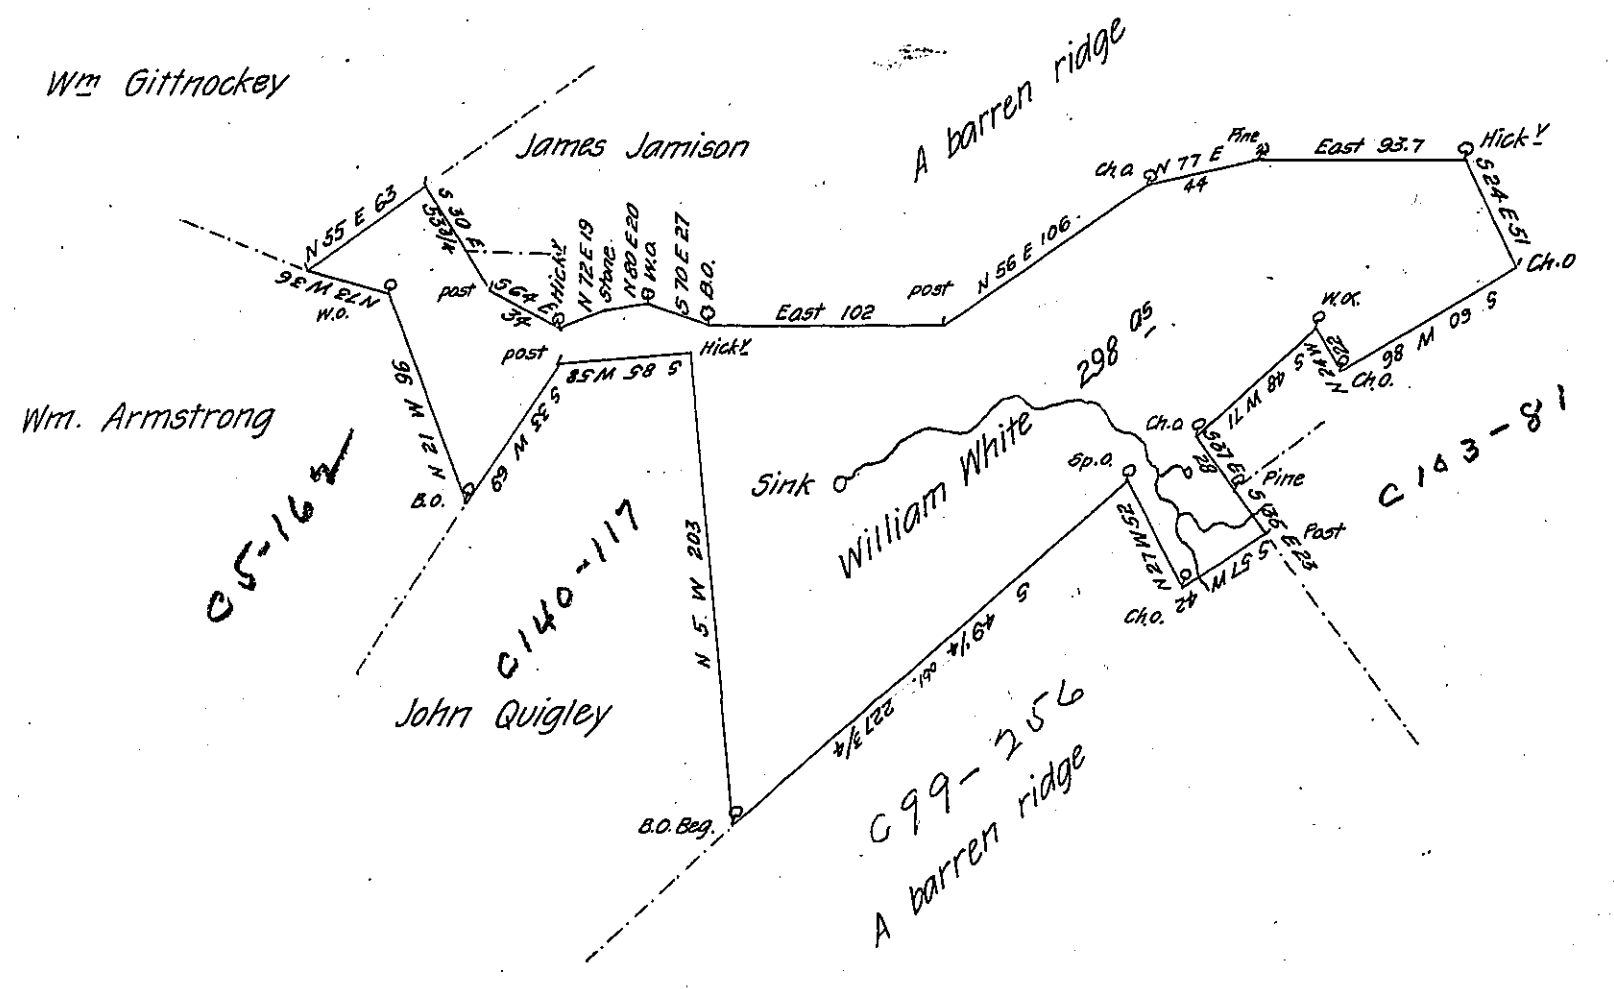

*Draft of a tract of land situate in Fermanagh township Mifflin County Containing two hundred & ninety eight acres & the usual allowance of six P. Cent for Roads obl. Surveyed for William White June the 5<sup>th</sup> 1792 in pursuance of an App<sup>n</sup> N<sup>o</sup> 2834 dated Feby 20<sup>th</sup> 1767*

*James Harris D.S.*

*To Daniel Brodhead Esq<sup>r</sup>  
Surveyor General of Pennsylvania  
Now Greenwood Township*

*IN TESTIMONY that the above is a copy of the original remaining on file in the Department of Internal Affairs of Pennsylvania, made conformably to an Act of Assembly approved the 16th day of February 1833, I have hereunto set my hand and caused the Seal of said Department to be affixed at Harrisburg, this ninth day of January 1907*

*James A. Brown*  
Secretary of Internal Affairs.