


6206-68

Henry Scott

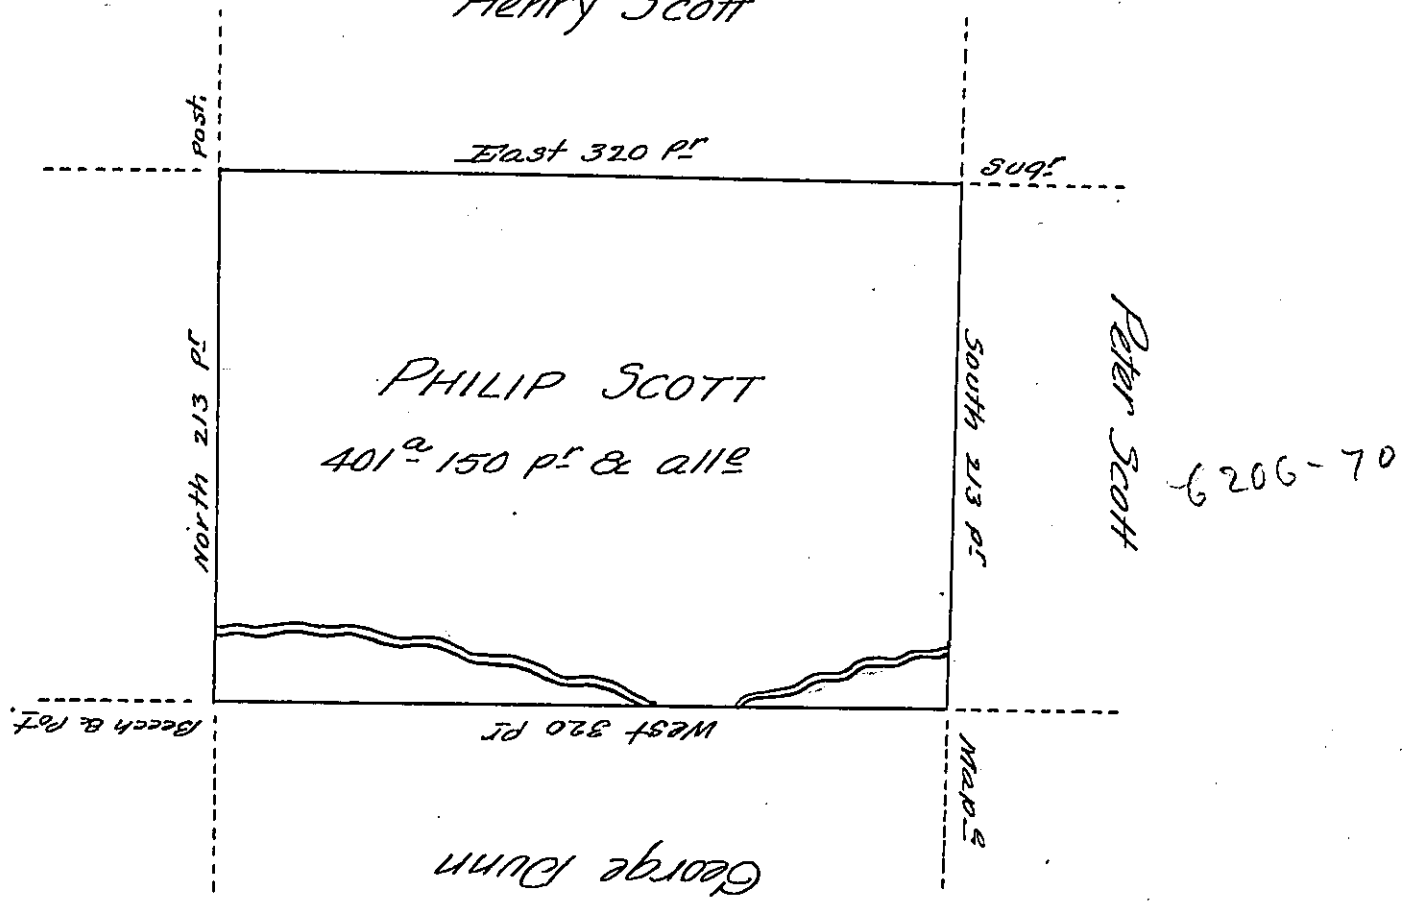

Situate on the west side of French Creek in Allegheny County
 Containing 401 acres and 150 p^t and allowance of Six P. Cent for Roads &c
 Surveyed the 7th day of October 1794. In pursuance of a Warrant dated
 the 10th day of April 1793.

W^m Power D^y Sr.

To Daniel Brodhead Esq^r
 Surveyor General.

IN TESTIMONY that the above is a copy of the original remaining on file in
 the Department of Internal Affairs of Pennsylvania, made
 conformably to an Act of Assembly approved the 16th day of
 February, 1833, I have hereunto set my Hand and caused
 the Seal of said Department to be affixed at Harrisburg,
 this twenty-first day of December 1906

Asa B. Brown
 Secretary of Internal Affairs.