


FORM NO. 1.

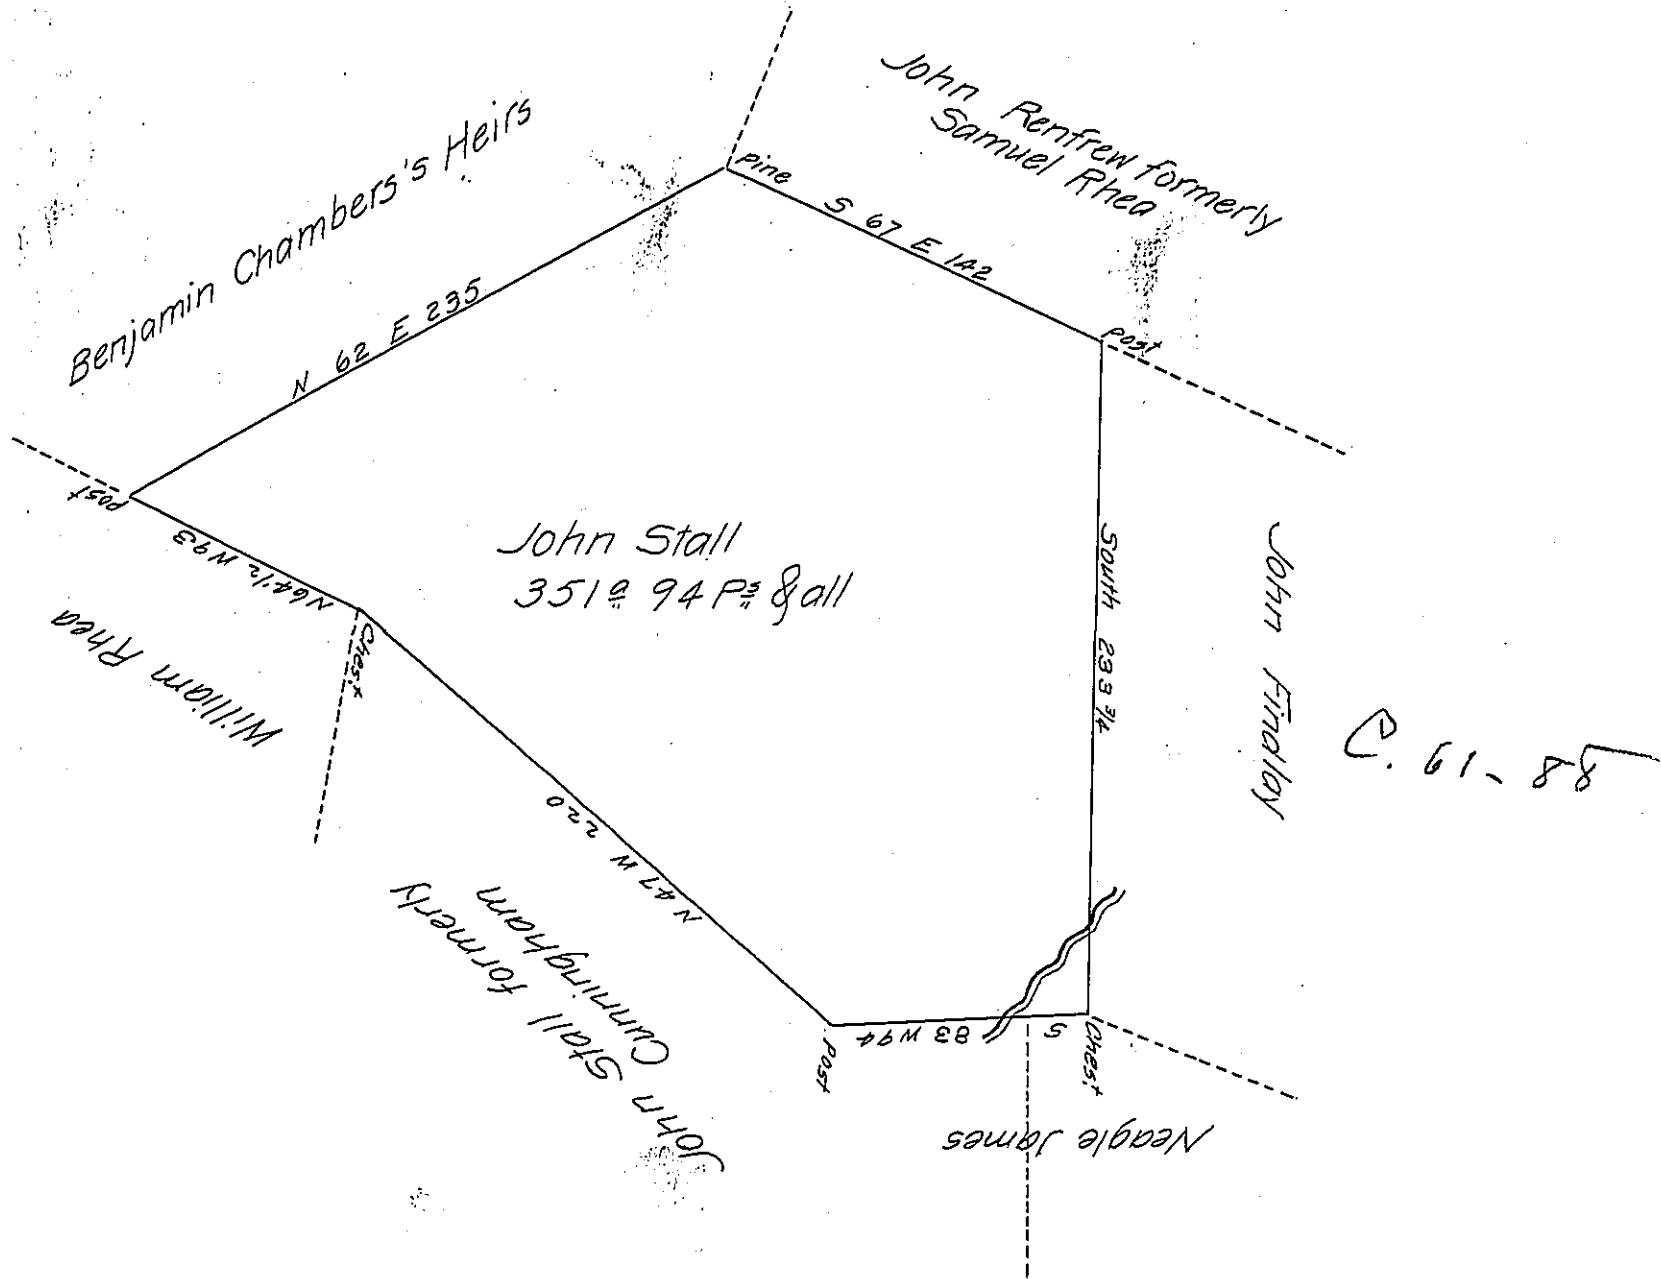

Draught of a Tract of Land Situate in Greene Township Franklin County Containing Three hundred and fifty one Acres and ninety four perches & allowance of Six P Cent for Roads &c &c Surveyed the 7<sup>th</sup> day of December 1814 In pursuance of a Warrant Granted John Stall for 350 a. Dated the 20<sup>th</sup> day of December 1810.

Rich<sup>d</sup> T. Leech Esq<sup>s</sup>  
Surveyor General

Archibald Fleming D.S.

I do Certify that at the time of making the above Survey there was about two acres <sup>of the land</sup> cleared and Cultivated and a House thereon in which a family was residing Given under my hand this 15<sup>th</sup> day of December 1814.

Arch<sup>d</sup> Fleming

IN TESTIMONY that the above is a copy of the original remaining on file in the Department of Internal Affairs of Pennsylvania, made conformably to an Act of Assembly approved the 16th day of February 1833, I have hereunto set my hand and caused the Seal of said Department to be affixed at Harrisburg, this thirtyfirst day of December 1906

*Loach Brown*  
Secretary of Internal Affairs.