


FORM NO. 1.

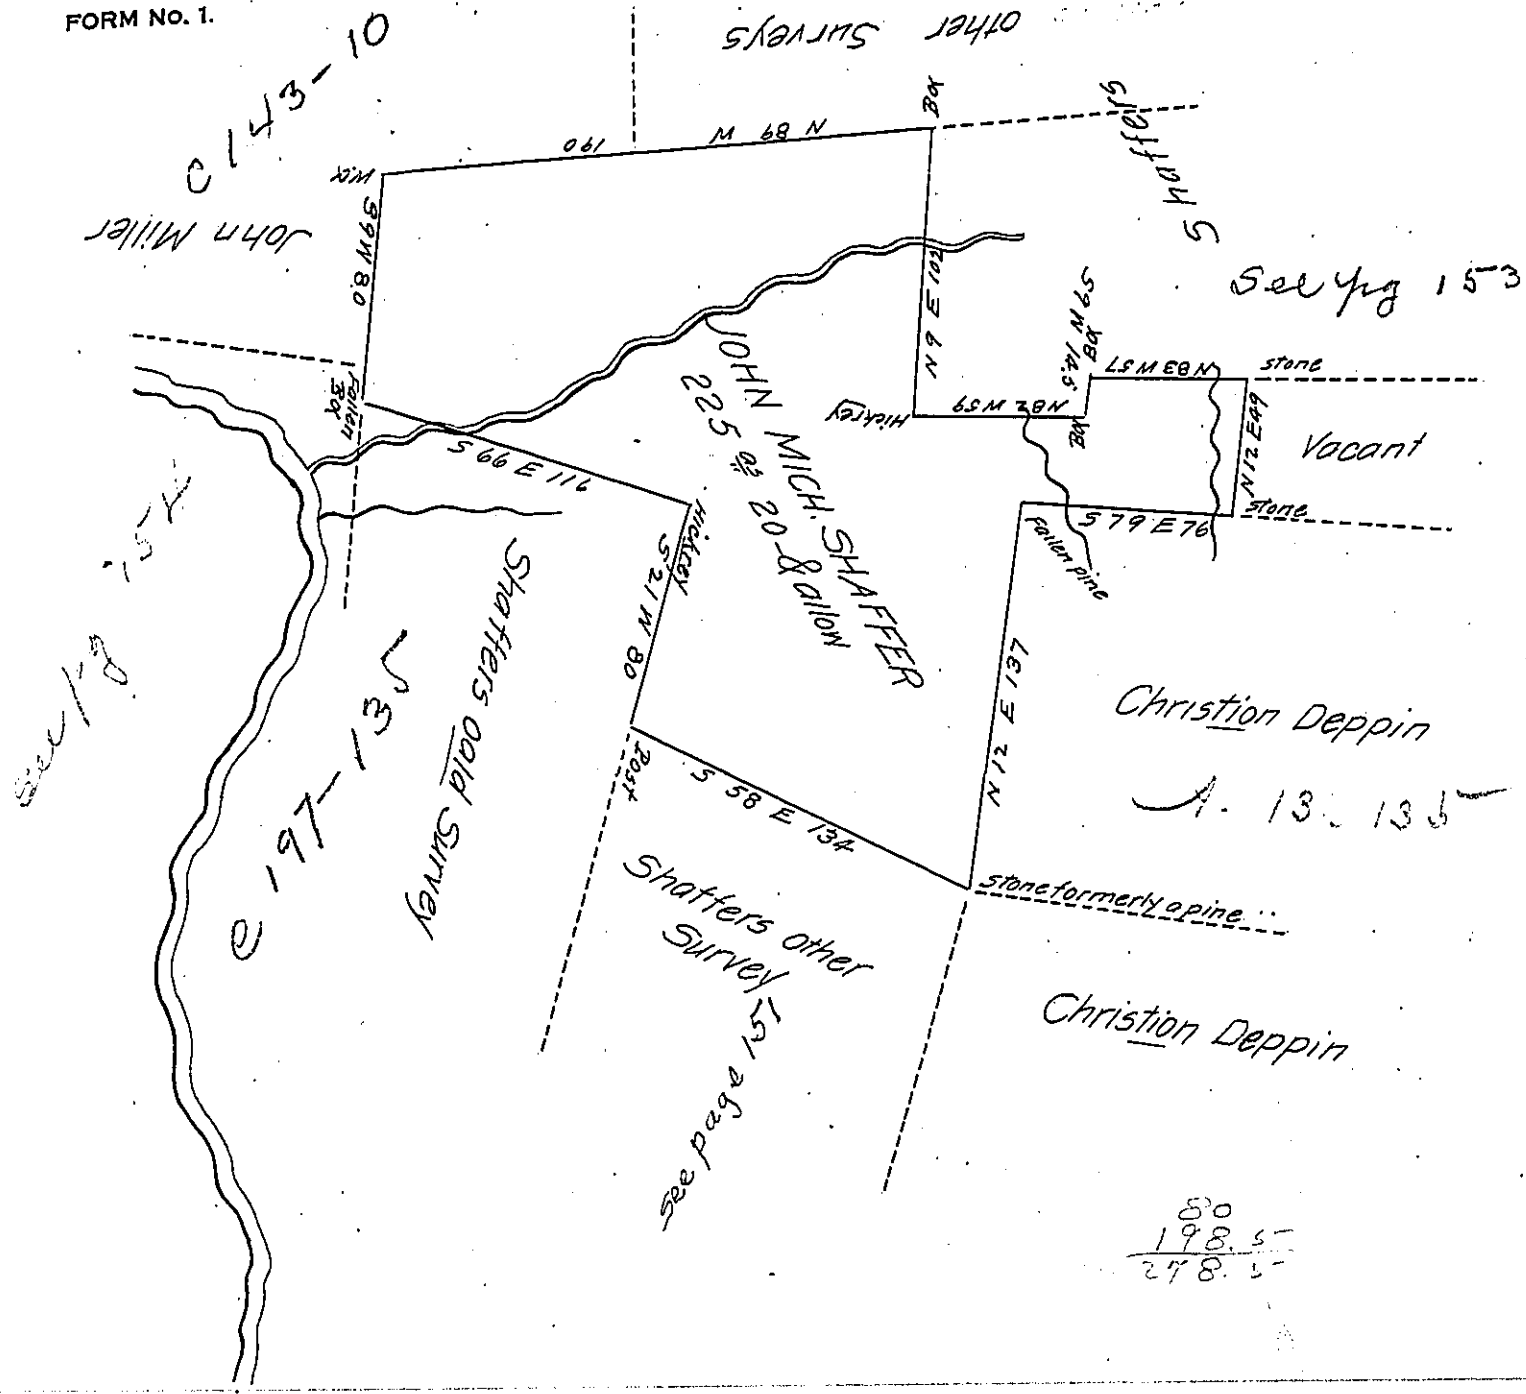

Situate in Lower Mohonoy Township North of Coty Surveyed 20th March 1782 for John Shatter on his Warrant dated 3^d April 1775 Cont^d 125^{7/8} & Allow by Bartram Galbreth (then) DS and resurveyed the 16 day of August 1815 by order of the Board dated the 9 day of May 1815 Cont^d 225²⁰ & Allow agreeable to the old line Marked on the ground.

To Rich^d T. Leech Esq^r }
 Surveyor General }

J. Rocketteller D.S.

IN TESTIMONY that the above is a copy of the original remaining on file in the Department of Internal Affairs of Pennsylvania, made conformably to an Act of Assembly approved the 16th day of February 1833, I have hereunto set my hand and caused the Seal of said Department to be affixed at Harrisburg, this eleventh day of January 1907

Isaac B. Brown
 Secretary of Internal Affairs.