


FORM No. 1.

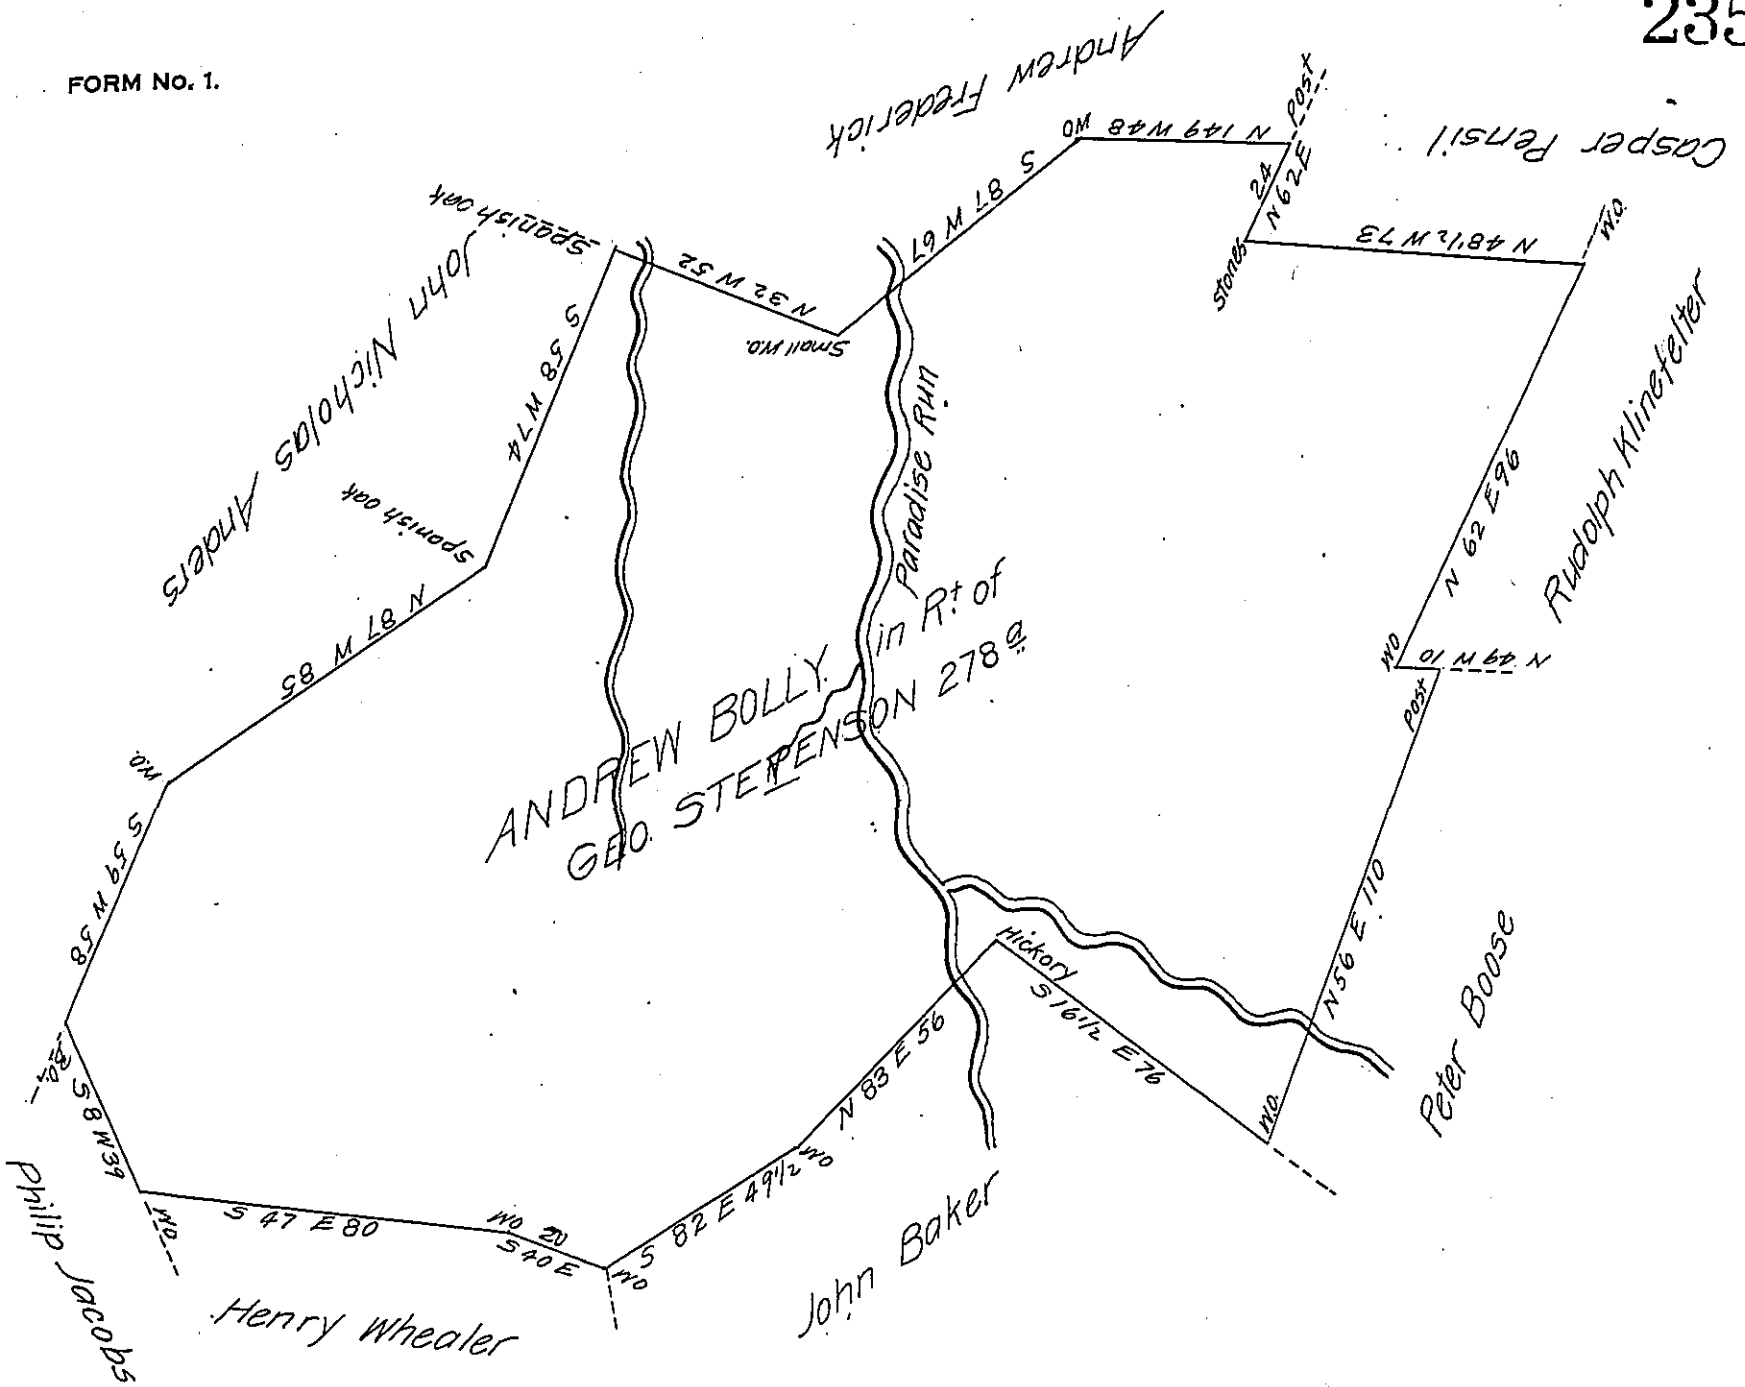

A Draught of a Tract of land situate in Paradise Township In the County of York Surveyed by the Old lines the 10th February 1791 To Andrew Bolly In Pursuance of a Warrant to George Stephenson Dated the 19th day of May 1752. Containing Two Hundred and Seventy Eight Acres and the Usual Allowance of Six Acres Pct for Roads

To Daniel Brodhead Esq^r }
Surveyor General

John Forsyth D.S.

IN TESTIMONY that the above is a copy of the original remaining on file in the Department of Internal Affairs of Pennsylvania, made conformably to an Act of Assembly approved the 16th day of February 1833, I have hereunto set my hand and caused the Seal of said Department to be affixed at Harrisburg, this fourth day of February 1907

Lucas B. Brown
Secretary of Internal Affairs.