


FORM NO. 1.

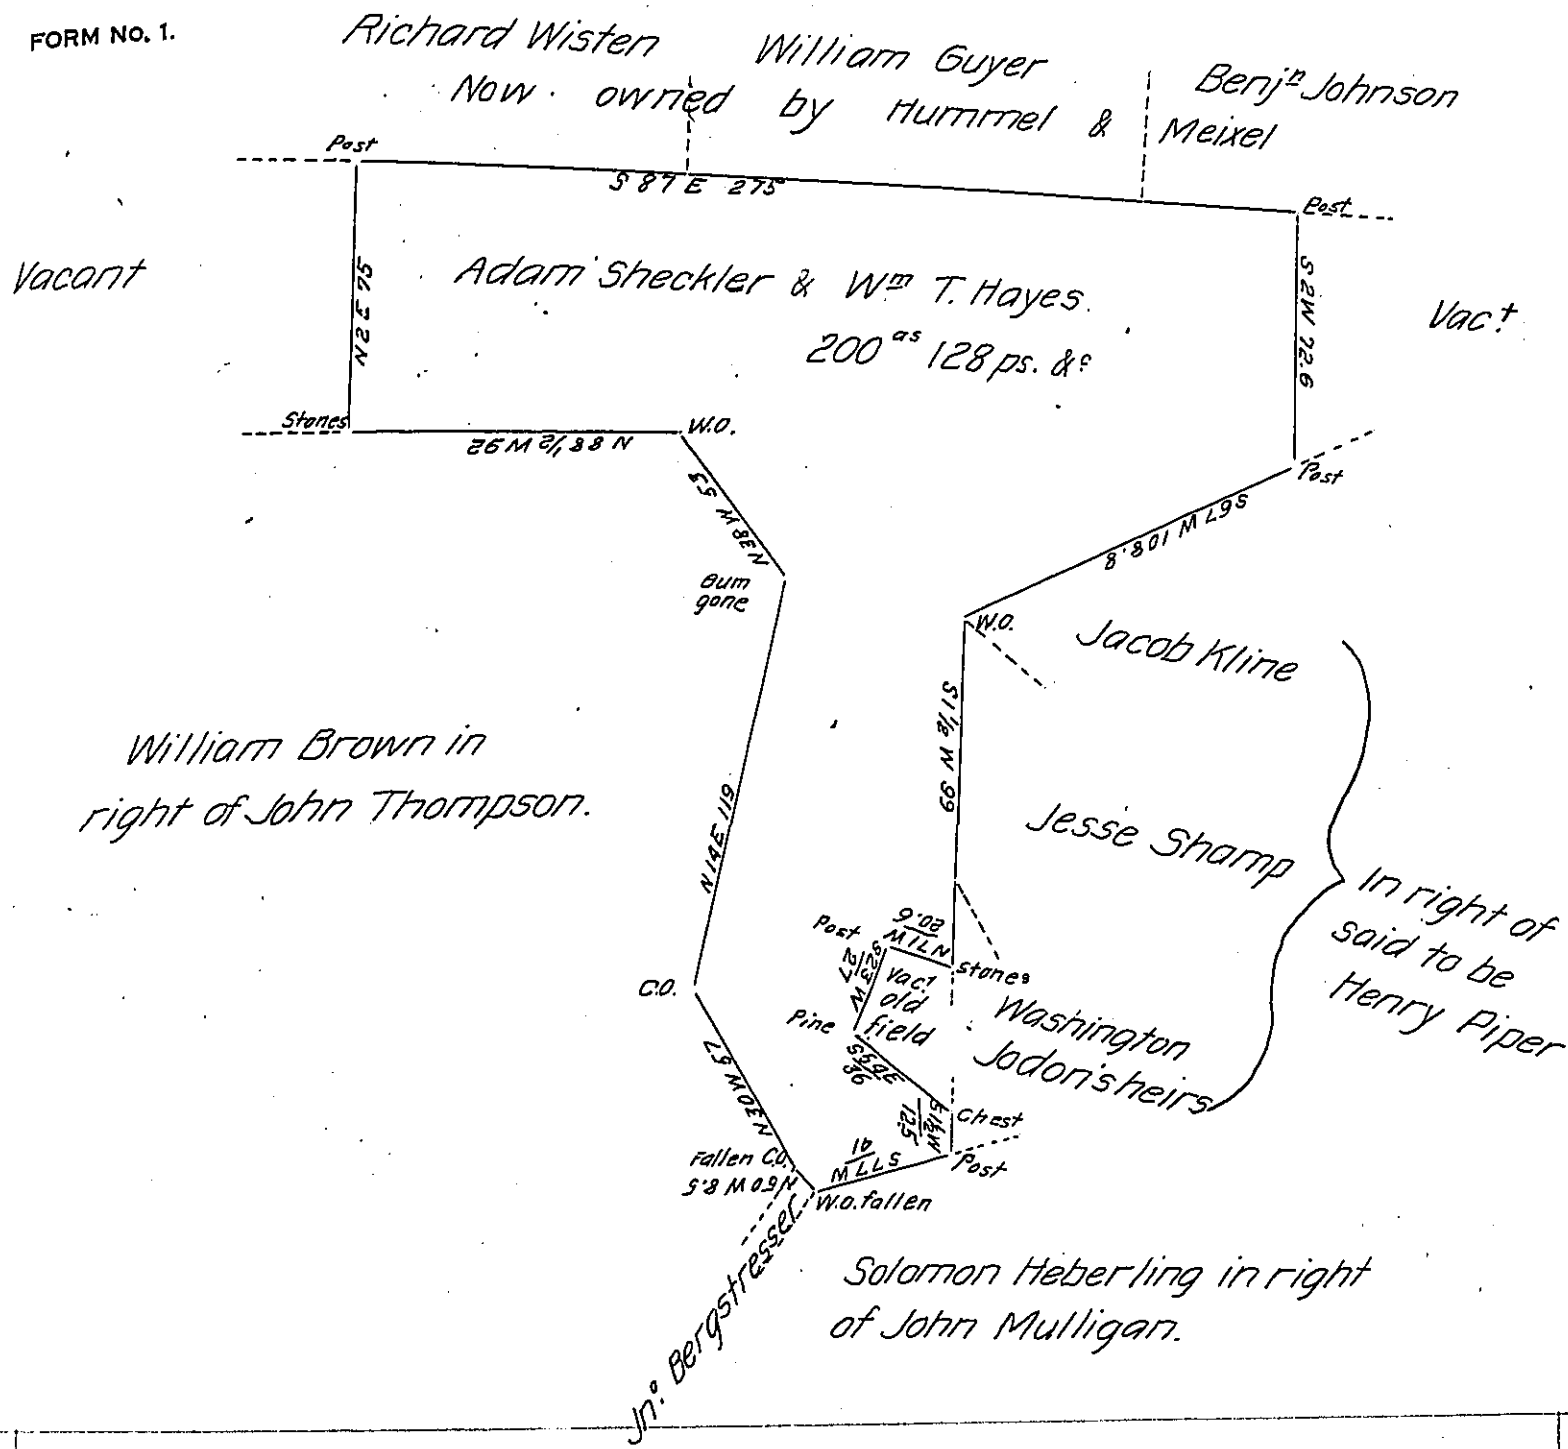

A Draft of a tract of Land situate in West Buffalo Township Union County Containing two hundred acres and one hundred and twenty eight perches and the usual allowance of six per cent for roads &c. Surveyed November 27 A.D. 1861 for Adam Sheckler & W^m T. Hayes in pursuance of their warrant bearing date the 8th day of January A.D. 1861.

To W^m H. Keim Esq. Pr. Conrad Sheckler C.S.
 Surveyor General Penna.

IN TESTIMONY that the above is a copy of the original remaining on file in the Department of Internal Affairs of Pennsylvania, made conformably to an Act of Assembly approved the 16th day of February 1833, I have hereunto set my hand and caused the Seal of said Department to be affixed at Harrisburg, this Twenty sixth day of February 1907

George B. Brown
 Secretary of Internal Affairs.