


FORM NO. 1.
Daniel Beckley.

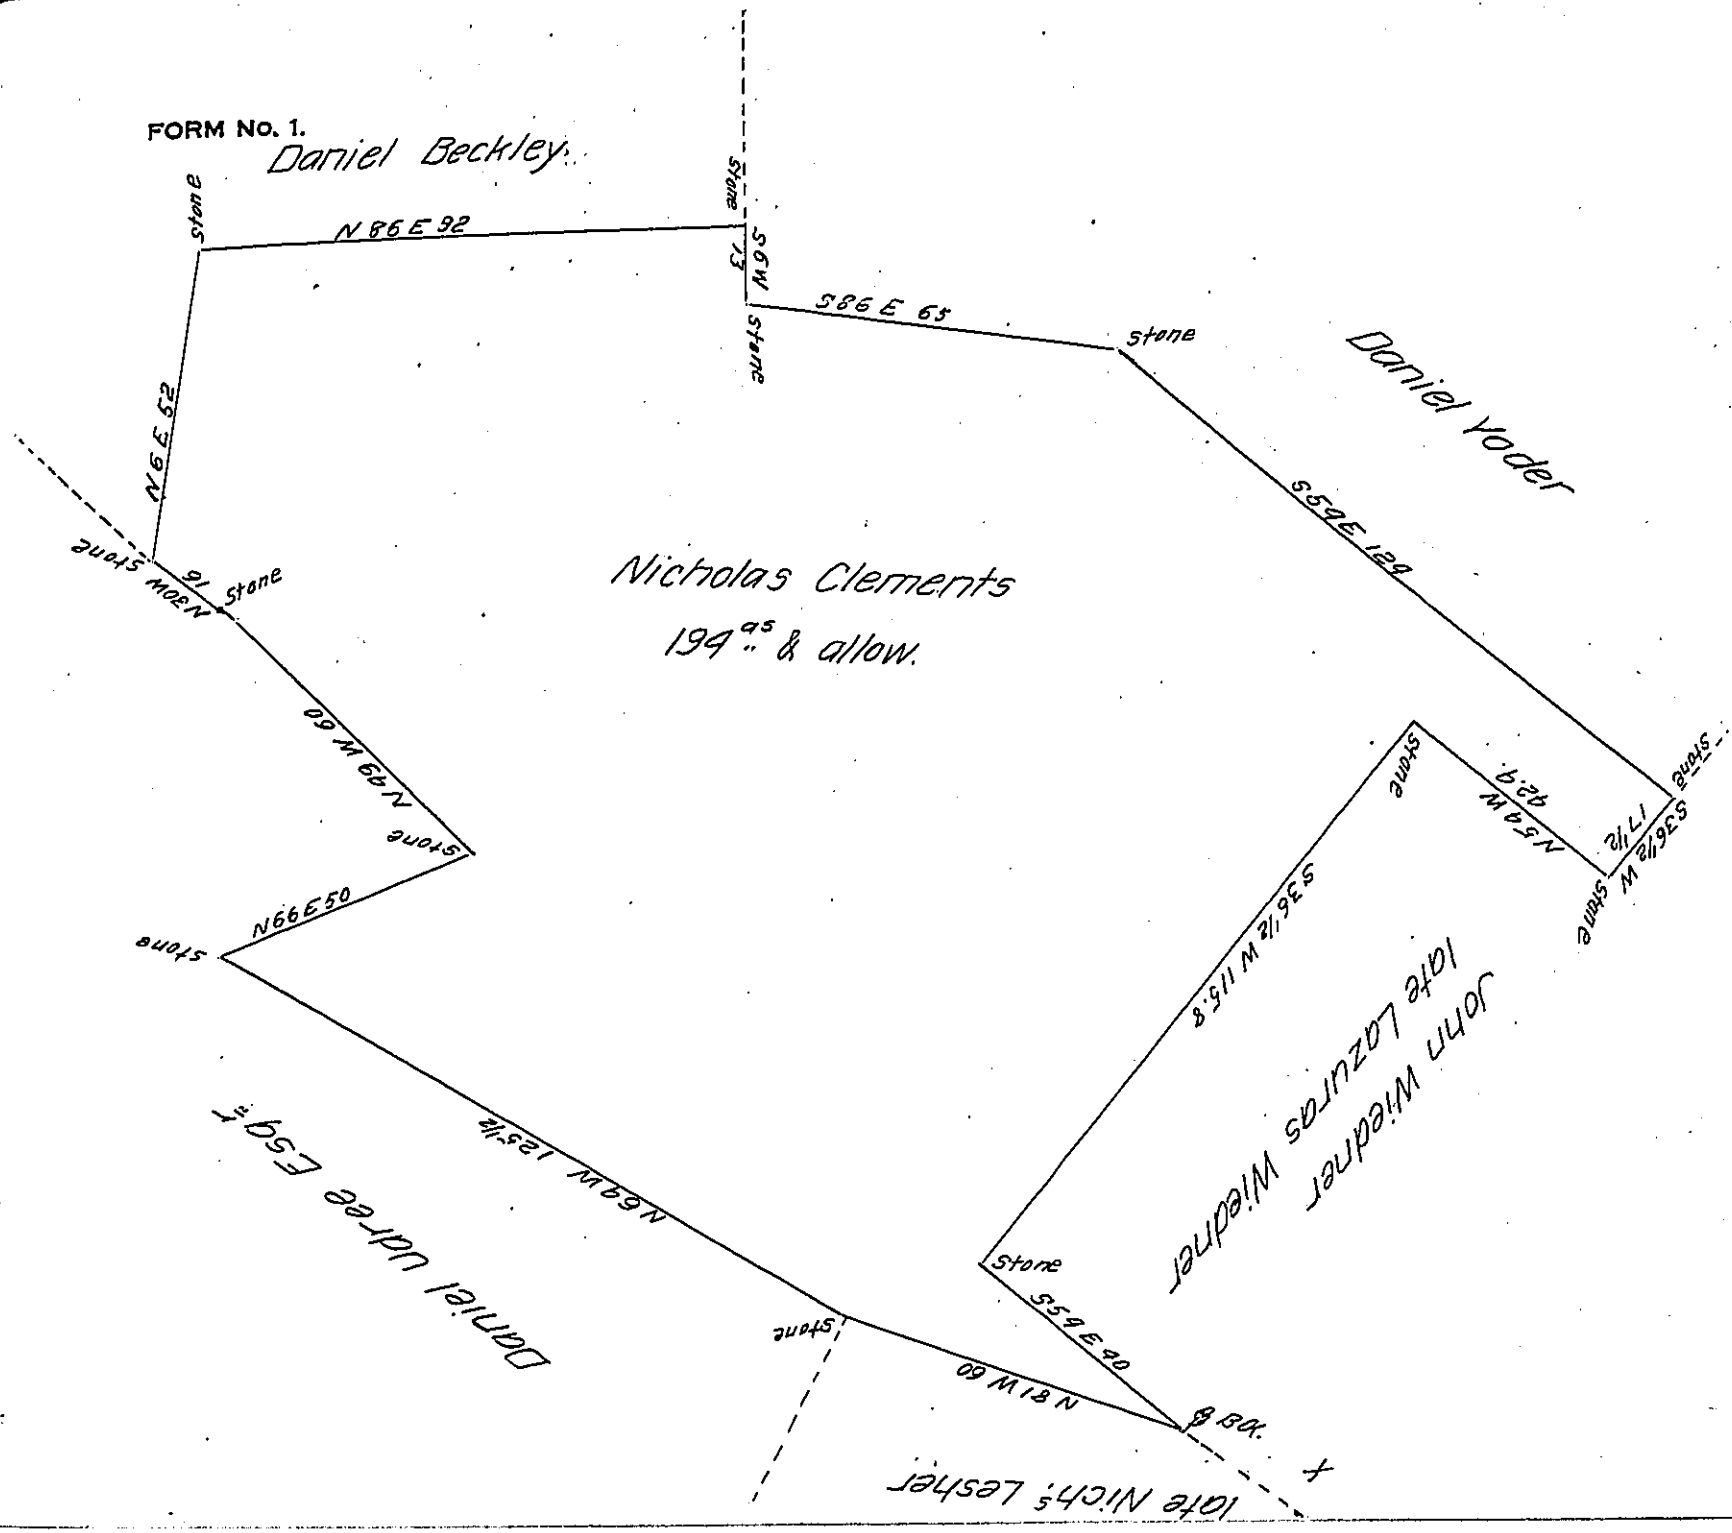

In pursuance of an Application No 3527 dated the 19th day of August 1768 surveyed August 25th 1809 unto Daniel Udree Esq^r in right of Nicholas Clements the above described Tract of Land situate in Rockland Township Berks County, Containing one hundred and Ninety four Acres & the allowance of six per Cent for Roads &c

To Andrew Porter Esq^r Pr John M. Hyneman D.S
Su. Gen. Penn^a

IN TESTIMONY that the above is a copy of the original remaining on file in the Department of Internal Affairs of Pennsylvania, made conformably to an Act of Assembly approved the 16th day of February 1833, I have hereunto set my hand and caused the Seal of said Department to be affixed at Harrisburg, this Seventh day of March 1907.

Lucas P. Power
Secretary of Internal Affairs.